


ELEVATION A

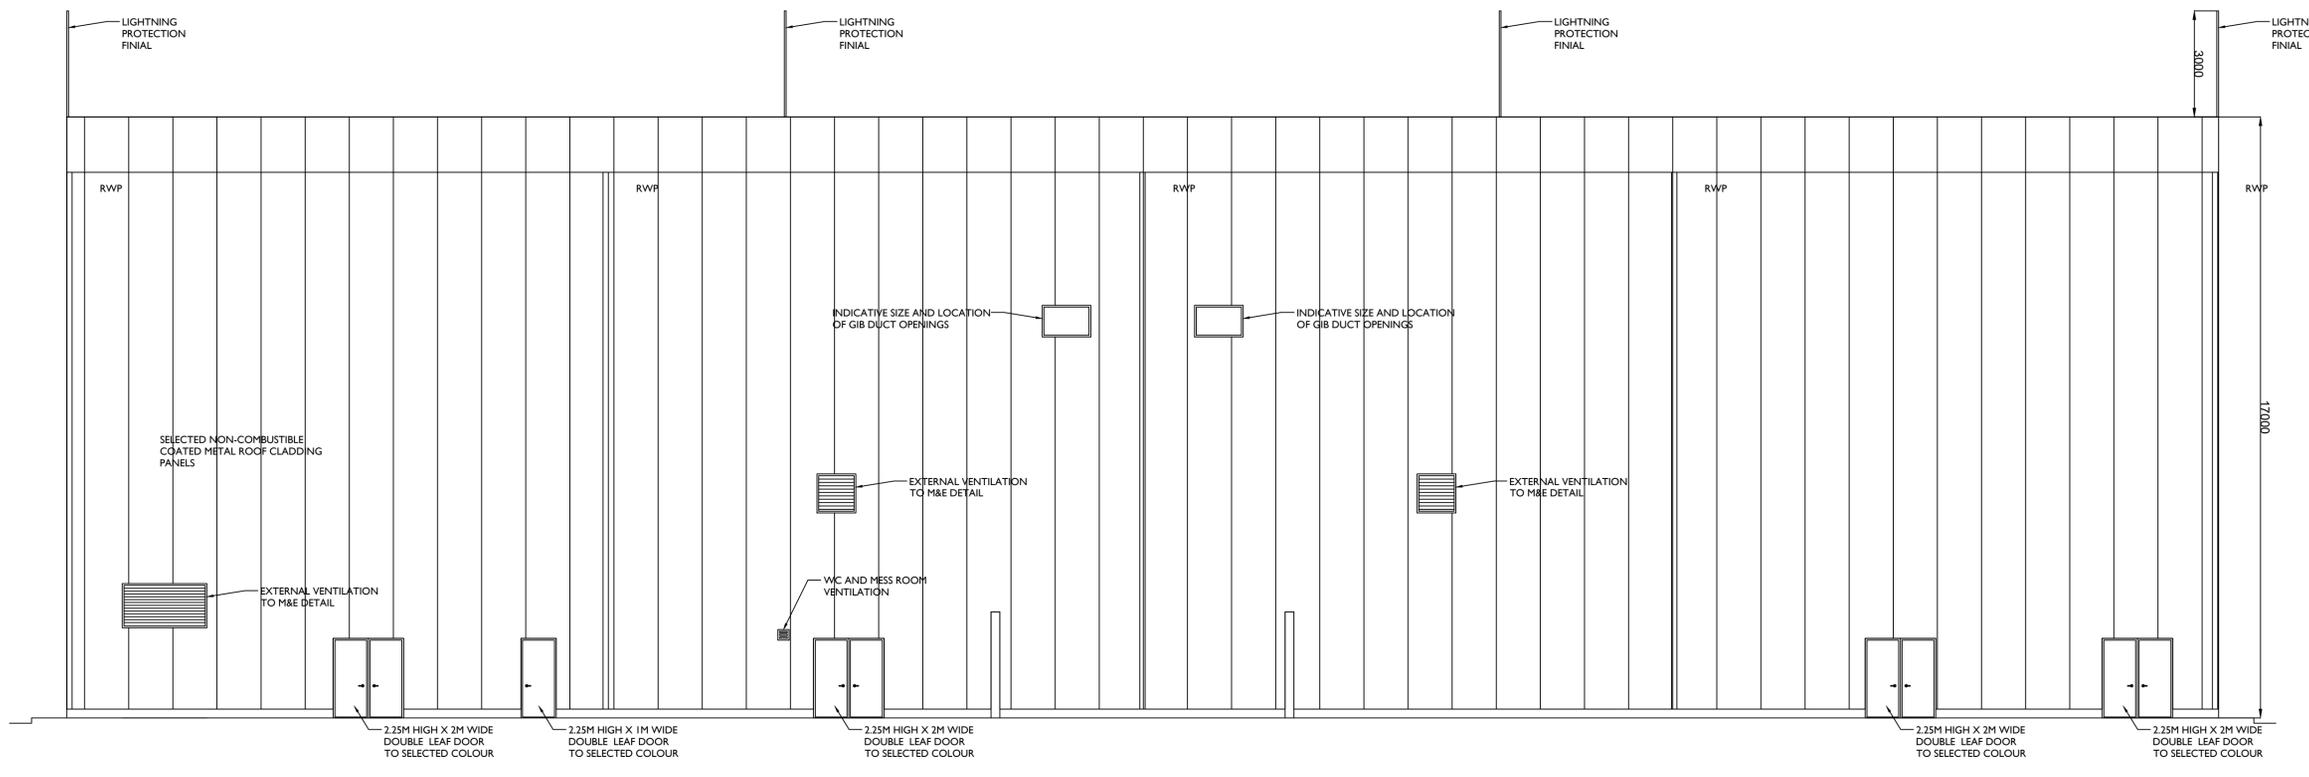

ELEVATION B

- Notes:
1. MEASUREMENTS SHOWN ARE IN MM, UNLESS INDICATED OTHERWISE
 2. DRAWING FOR PLANNING PURPOSES ONLY. DRAWING APPLIES TO ALL GIS SUBSTATION BUILDINGS - 220 KV & 400 KV
 3. BUILDING COLOURS WILL RANGE WITHIN A MUTED MID-DARK GRAY AND GREEN SPECTRUM. REFER TO EIA VOL. II, APPENDIX 10A FOR DETAIL
 4. FINAL DETAIL OF BUILDING FINISHES TO BE AGREED WITH PLANNING AUTHORITY IN ADVANCE OF DEVELOPMENT COMMENCING
 5. INTERNAL SWITCHGEAR AND DETAIL SHOWN FOR ILLUSTRATION PURPOSES ONLY. DIMENSIONS AND SPECIFICATIONS TO BE FINALISED AT DETAILED DESIGN PHASE

**	**	**
**	**	**
**	**	**
**	**	**
00	ISSUED FOR PLANNING	20/11/23
Rev.	DESCRIPTION	DATE

Bord na Móna

Main St, Newbridge, Co. Kildare
 Phone 045 439000
 www.bnm.ie
 Email: info@bnm.ie

© Copyright Bord na Móna Powergen Limited
 "Copyright and ownership of this drawing is vested in Bord na Móna Powergen Limited, whose prior written consent is required for its use, reproduction or for publication to any third party. All rights reserved by the law of copyright and by international copyright conventions are reserved to Bord na Móna Powergen Limited and may be protected by court proceedings for damages and/or injunctions and costs."

Project **DERRYGREENAGH POWER**


Client **BORD NA MÓNA POWERGEN LIMITED**

Drawing Title **GIS BUILDINGS
 PLAN, ELEVATIONS & SECTIONS
 Sh No.1 of 3**


Date	Scale (A1)	Drawn by	Checked by	Approved by
20/11/23	1:100	JMcD	PC	JMcD

Status	FOR APPROVAL	<input type="checkbox"/>	Dwg. No.
PLANNING	FOR CONSTRUCTION	<input checked="" type="checkbox"/>	BNM-DPS-E-2004
TENDER	AS BUILT	<input type="checkbox"/>	


- Notes:
- MEASUREMENTS SHOWN ARE IN MM, UNLESS INDICATED OTHERWISE
 - DRAWING FOR PLANNING PURPOSES ONLY. DRAWING APPLIES TO ALL GIS SUBSTATION BUILDINGS - 220 kV & 400 kV
 - BUILDING COLOURS WILL RANGE WITHIN A MUTED MID-DARK GRAY AND GREEN SPECTRUM. REFER TO EIA VOL. II, APPENDIX 10A FOR DETAIL
 - FINAL DETAIL OF BUILDING FINISHES TO BE AGREED WITH PLANNING AUTHORITY IN ADVANCE OF DEVELOPMENT COMMENCING
 - INTERNAL SWITCHGEAR AND DETAIL SHOWN FOR ILLUSTRATION PURPOSES ONLY. DIMENSIONS AND SPECIFICATIONS TO BE FINALISED AT DETAILED DESIGN PHASE

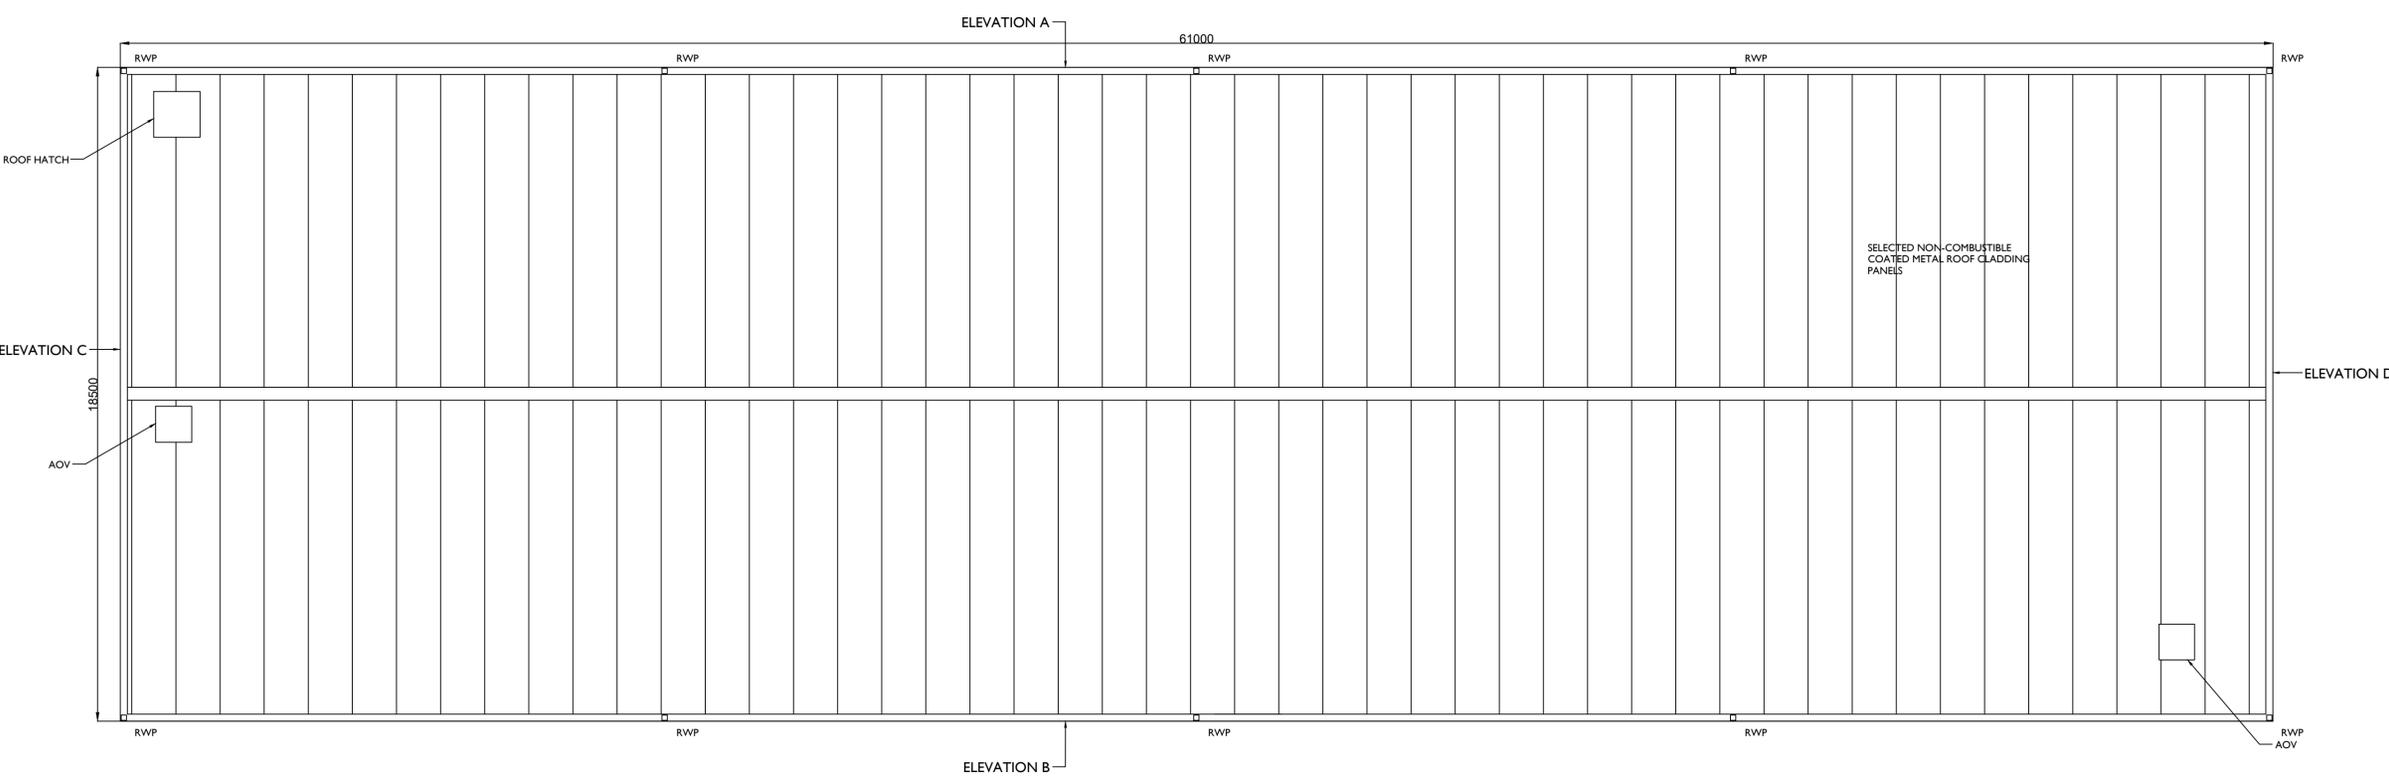

ROOF PLAN

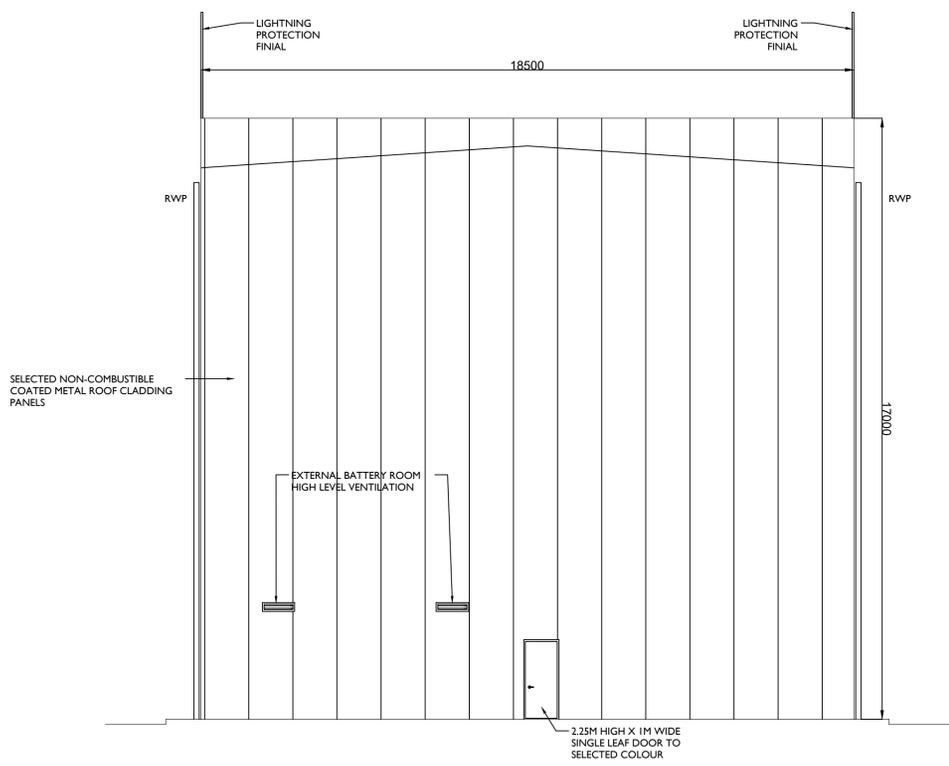

ELEVATION C

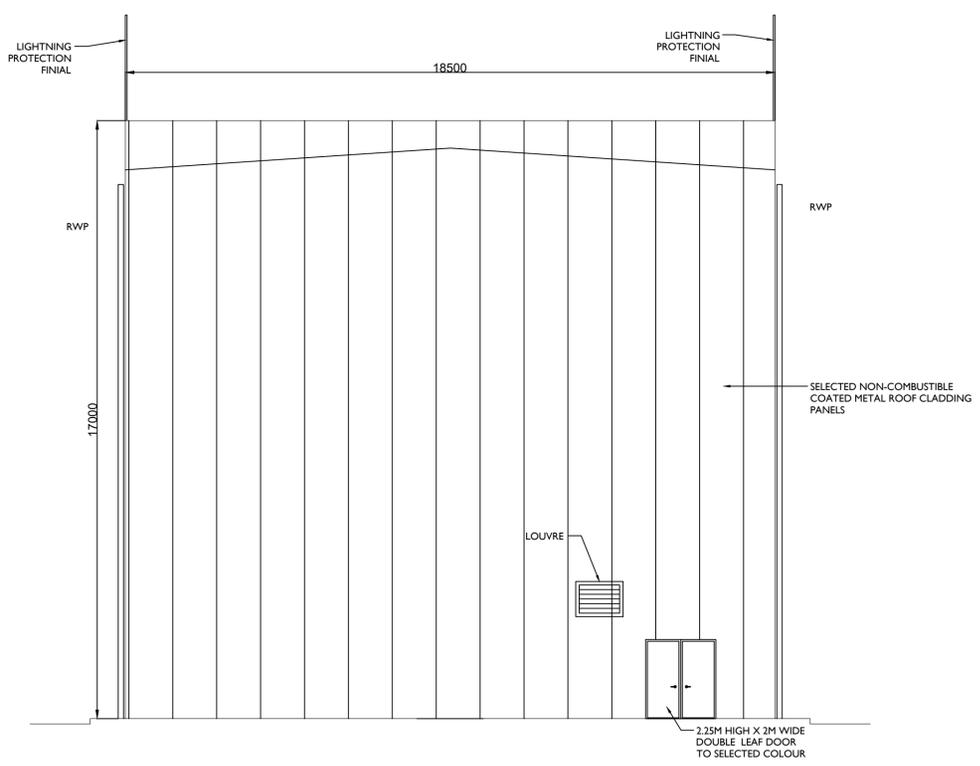

ELEVATION D

**	**	**
**	**	**
**	**	**
**	**	**
00	ISSUED FOR PLANNING	20/11/23
Rev.	DESCRIPTION	DATE

Bord na Móna

Main St, Newbridge, Co. Kildare
 Phone 045 439000
 www.bnm.ie
 Email: info@bnm.ie

© Copyright Bord na Móna Powergen Limited
 "Copyright and ownership of this drawing is vested in Bord na Móna Powergen Limited, whose prior written consent is required for its use, reproduction or for publication to any third party. All rights reserved by the law of copyright and by international copyright conventions are reserved to Bord na Móna Powergen Limited and may be protected by court proceedings for damages and/or injunctions and costs."


Project **DERRYGREENAGH POWER**

Client **BORD NA MÓNA POWERGEN LIMITED**

Drawing Title **GIS BUILDINGS
 PLAN, ELEVATIONS & SECTIONS
 Sh No. 2 OF 3**


Date	Scale (A1)	Drawn by	Checked by	Approved by
20/11/23	1:100	JMcD	PC	JMcD

Status	FOR APPROVAL	<input type="checkbox"/>	Dwg. No.
PLANNING	FOR CONSTRUCTION	<input checked="" type="checkbox"/>	BNM-DPS-E-2004
TENDER	AS BUILT	<input type="checkbox"/>	

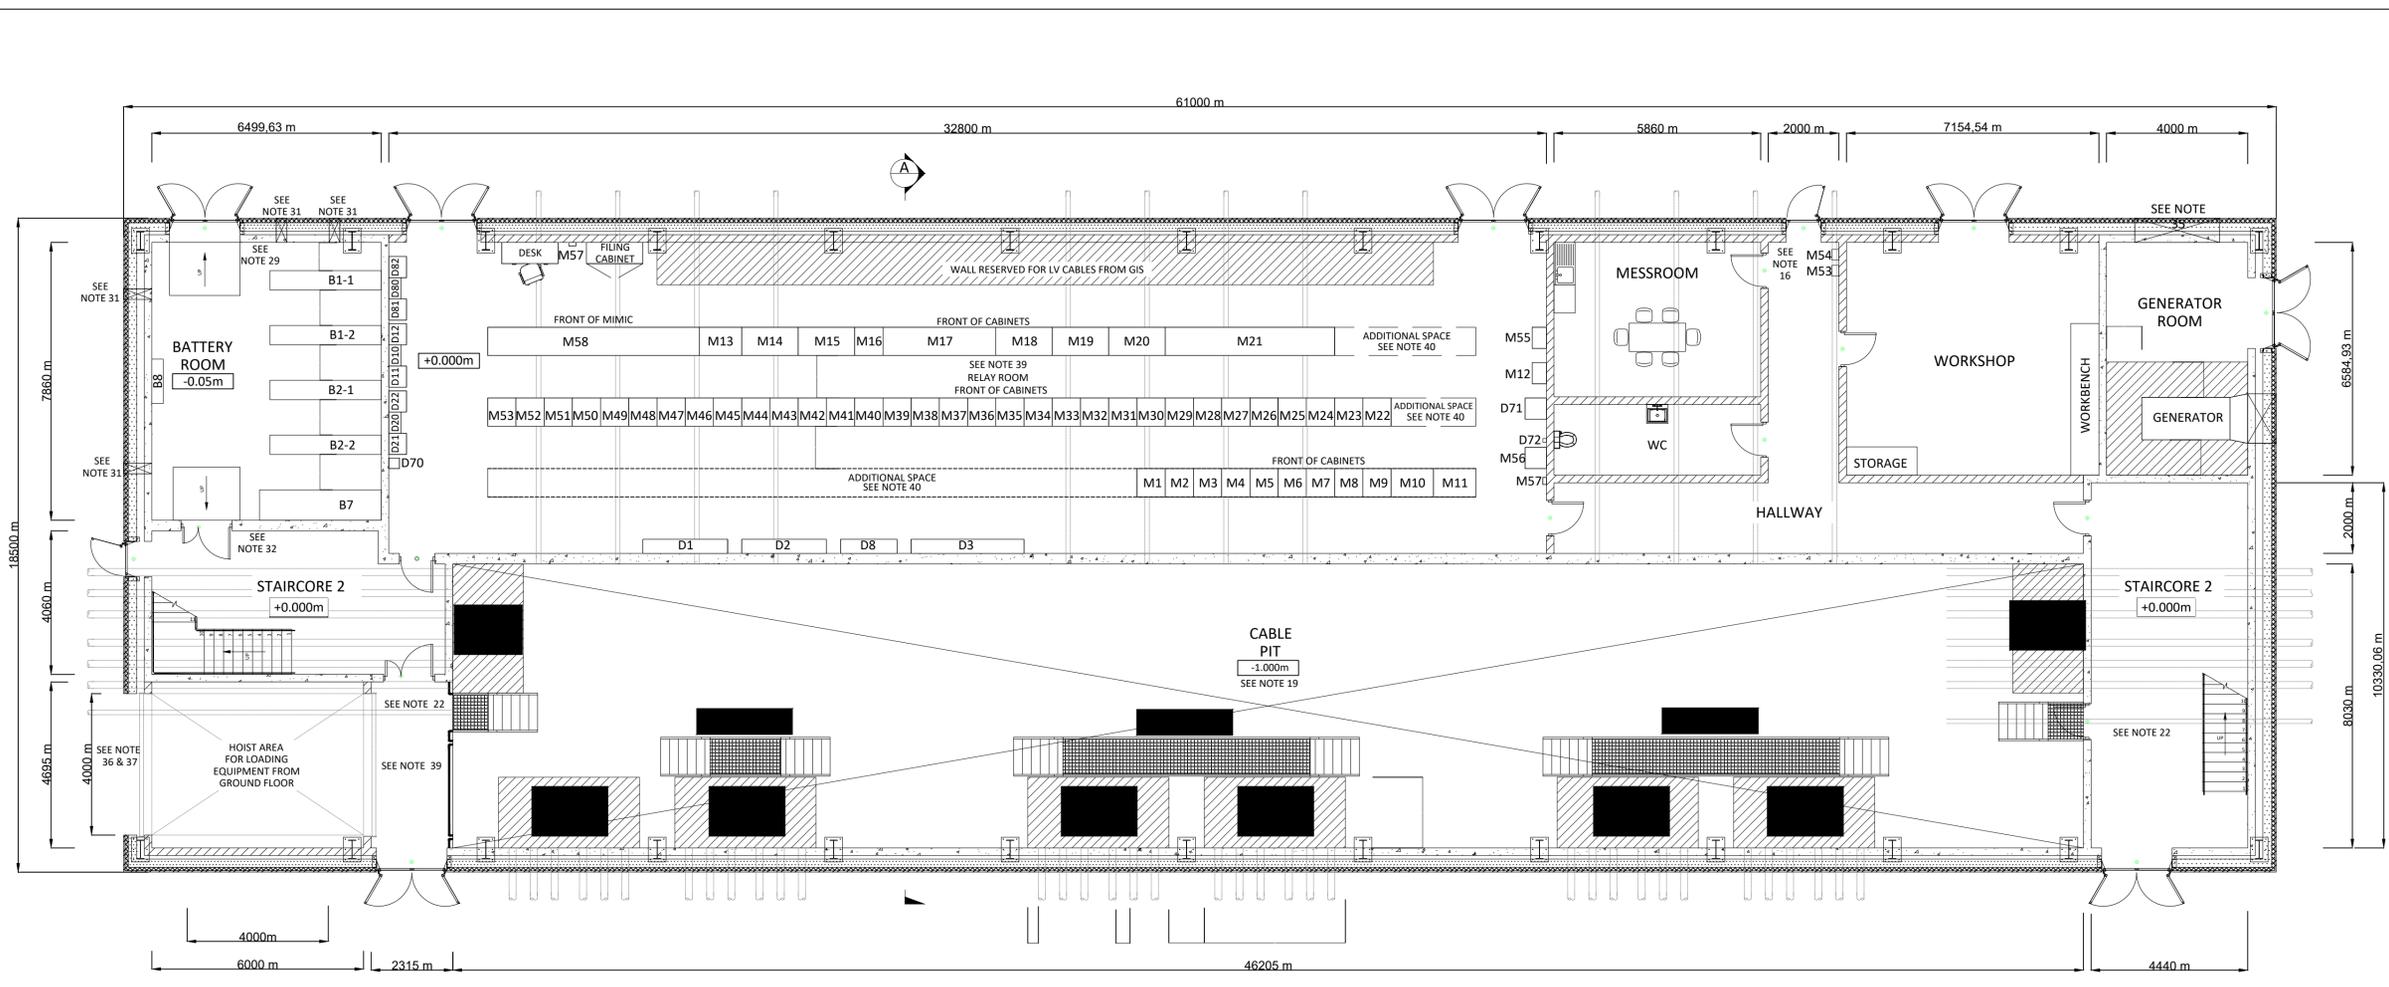

- Notes:
1. MEASUREMENTS SHOWN ARE IN MM, UNLESS INDICATED OTHERWISE
 2. DRAWING FOR PLANNING PURPOSES ONLY. DRAWING APPLIES TO ALL GIS SUBSTATION BUILDINGS - 220 KV & 400 KV
 3. BUILDING COLOURS WILL RANGE WITHIN A MUTED MID-DARK GRAY AND GREEN SPECTRUM. REFER TO EIA VOL. II, APPENDIX 10A FOR DETAIL
 4. FINAL DETAIL OF BUILDING FINISHES TO BE AGREED WITH PLANNING AUTHORITY IN ADVANCE OF DEVELOPMENT COMMENCING
 5. INTERNAL SWITCHGEAR AND DETAIL SHOWN FOR ILLUSTRATION PURPOSES ONLY. DIMENSIONS AND SPECIFICATIONS TO BE FINALISED AT DETAILED DESIGN PHASE

GROUND FLOOR PLAN
SCALE: 1:100

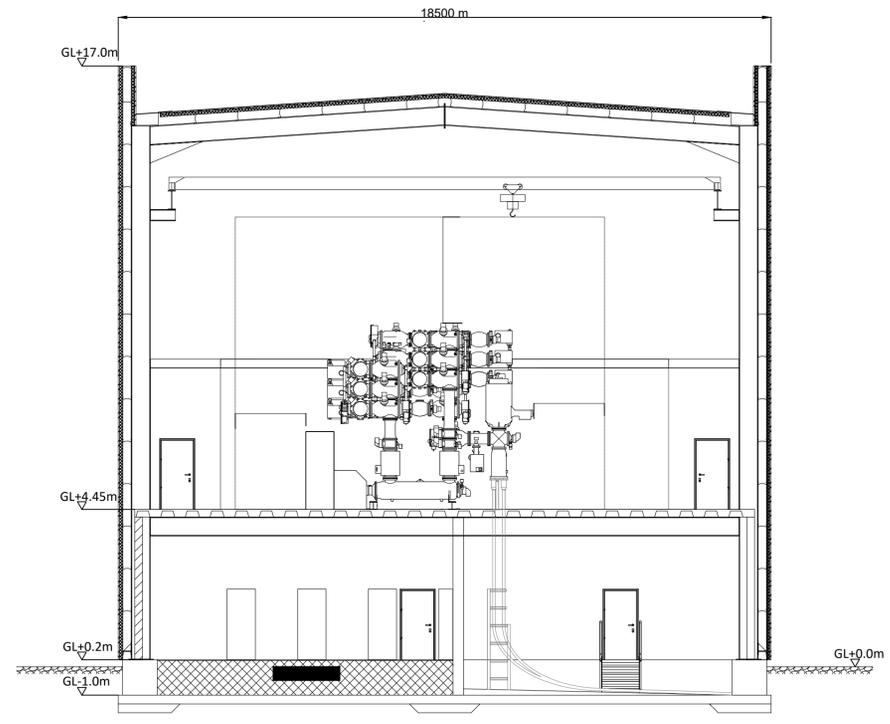

ELEVATION - SECTION A-A
SCALE: 1:100

**	**	**
**	**	**
**	**	**
**	**	**
00	ISSUED FOR PLANNING	20/11/23
Rev.	DESCRIPTION	DATE

Bord na Móna

Main St, Newbridge, Co. Kildare
Phone 045 439000
www.bnm.ie
Email: info@bnm.ie

© Copyright Bord na Móna Powergen Limited
"Copyright and ownership of this drawing is vested in Bord na Móna Powergen Limited, whose prior written consent is required for its use, reproduction or for publication to any third party. All rights reserved by the law of copyright and by international copyright conventions are reserved to Bord na Móna Powergen Limited and may be protected by court proceedings for damages and/or injunctions and costs."

Project **DERRYGREENAGH POWER**

Client **BORD NA MÓNA POWERGEN LIMITED**

Drawing Title **GIS BUILDINGS
PLAN, ELEVATIONS & SECTIONS
Sh No. 3 OF 3**

Date	Scale (A1)	Drawn by	Checked by	Approved by
20/11/23	1:125	JMcD	PC	JMcD

Status	FOR APPROVAL	<input type="checkbox"/>	Dwg. No.
PLANNING	FOR CONSTRUCTION	<input checked="" type="checkbox"/>	BNM-DPS-E-1003
TENDER	AS BUILT	<input type="checkbox"/>	