

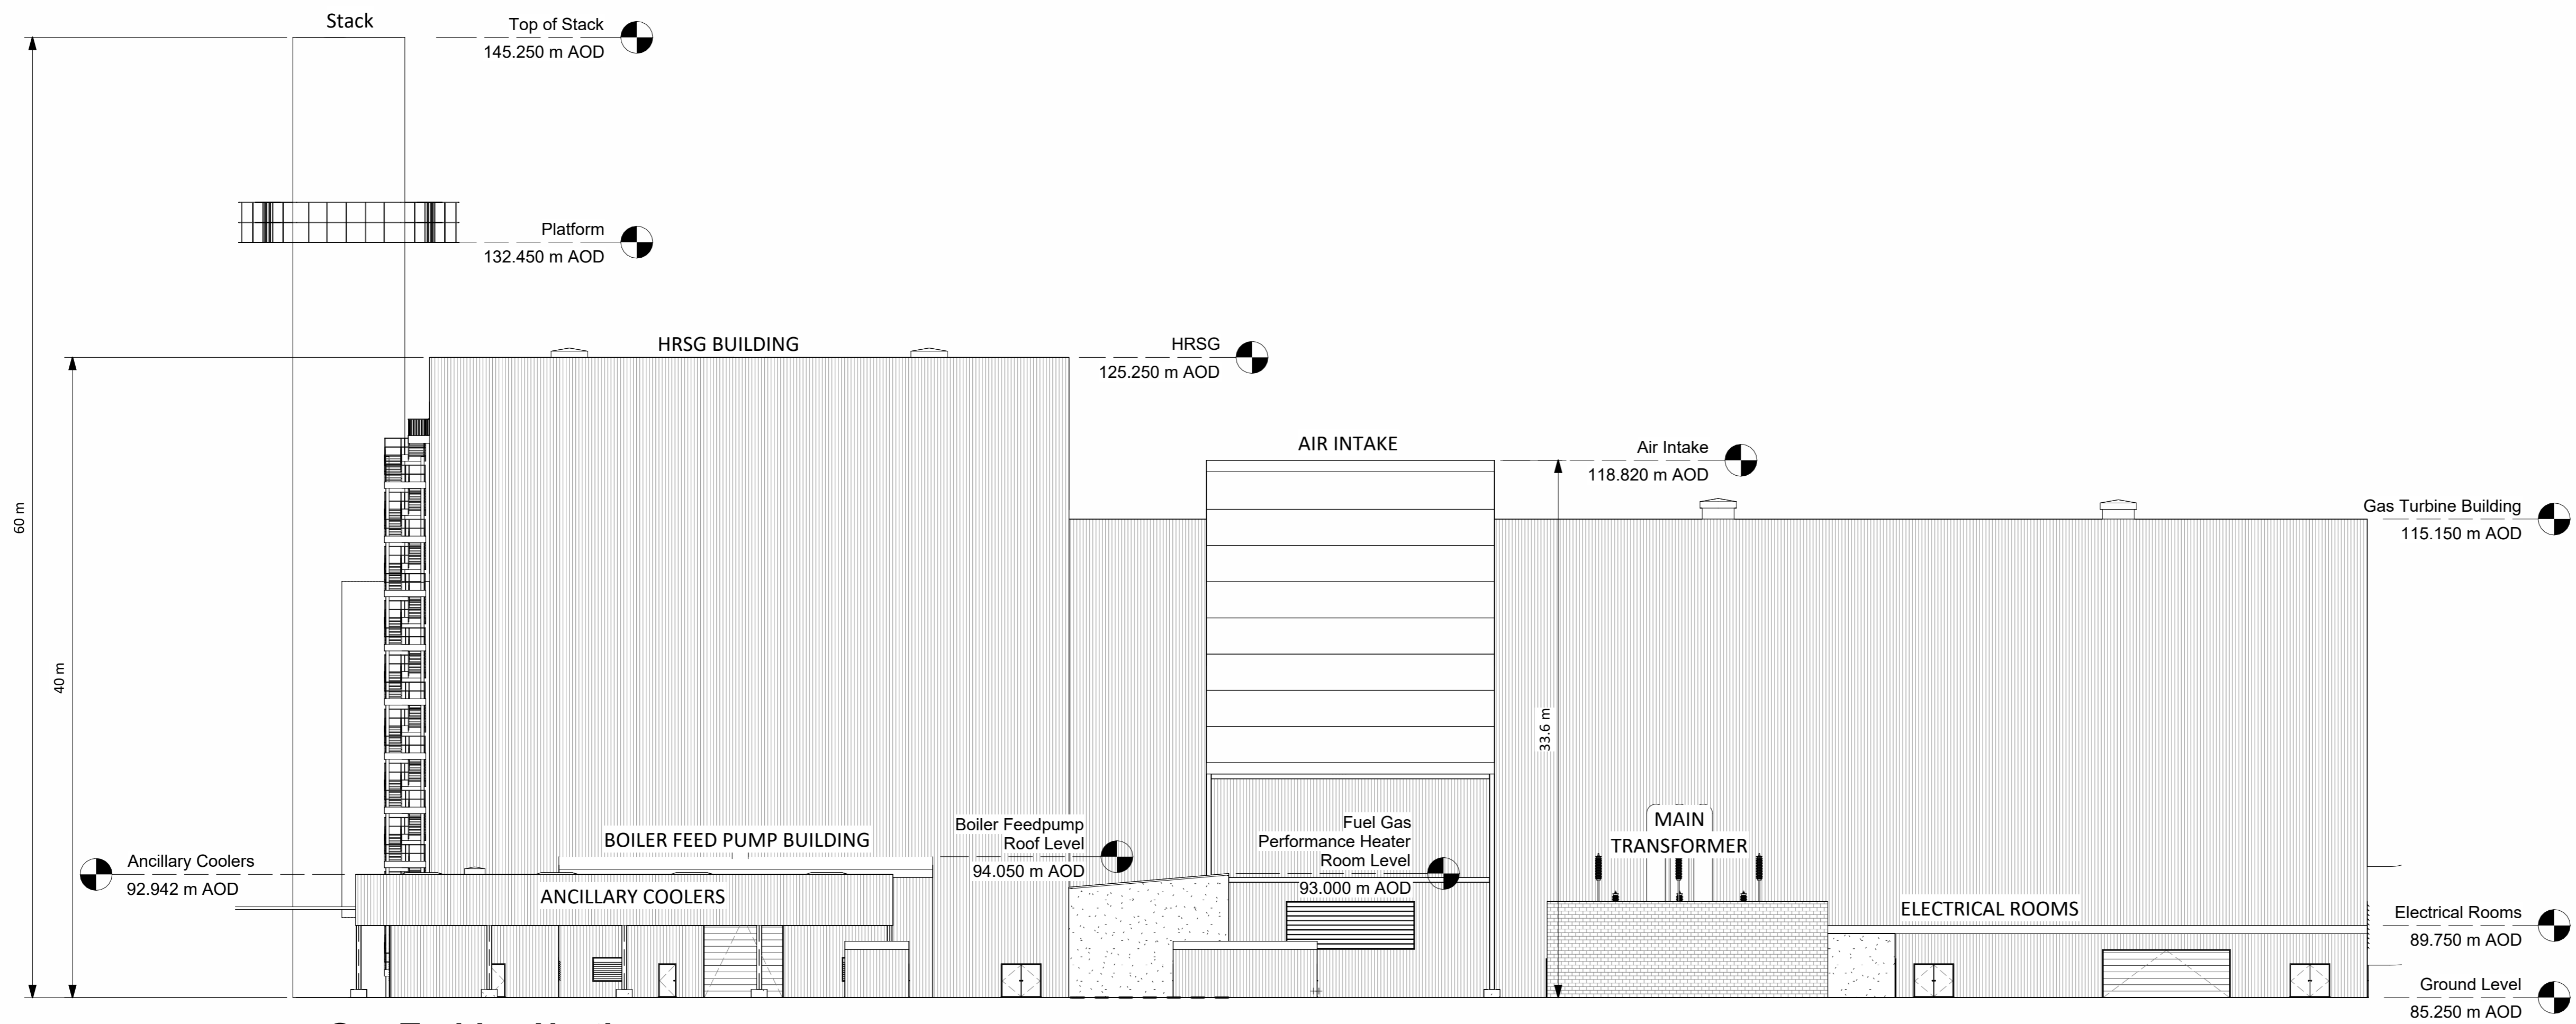


**1 Gas Turbine South**  
1 : 250

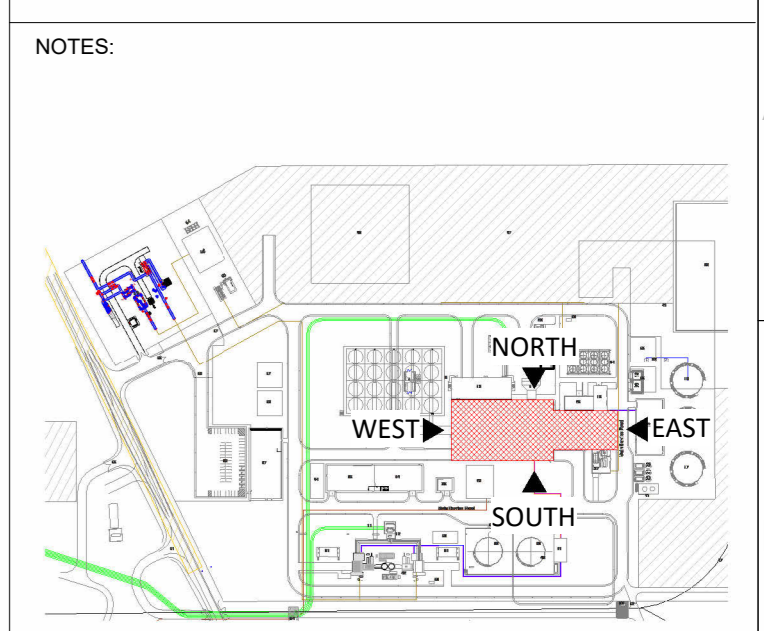

**2 Gas Turbine North**  
1 : 250

 

**Key Plan**  
1 : 6000

- NOTES:
- Building colours will range within a muted mid-dark grey and green spectrum. Refer to EIAR Vol. II, Appendix 10A for detail
  - Final detail of building finishes to be agreed with planning authority in advance of development commencing

REV.	FOR PLANNING	DTW	AO1	BAB	26.01.24
1	DETAILS OF REVISION	DRAWN	CHKD	APR	DATE

**FICTNER**  
CONSULTING ENGINEERS LIMITED  
7 Sir John Rogerson's Quay, Block C,  
Grand Canal Docklands,  
Dublin 2, D02 VK60  
Tel: +353 (1) 506 0632  
Website: www.fichtner.ie

CLIENT: **Bord na Móna Powergen Limited**

SITE:

PROJECT: **Derrygreenagh Power**

TITLE: **CCGT North & South Elevations**

DRAWING STATUS:	For Planning
DRAWN BY:	DTW
CHECKED BY:	AO1
APPROVED BY:	BAB
DATE:	26.01.24

OFFICE OF ISSUE: **DUBLIN**  
SHEET SIZE: **A1** | SCALE: 1:250  
DRAWING No.: **S7060-8050-0005** | REVISION: **R1.0**