




1 AGI North Elevation
1 : 125

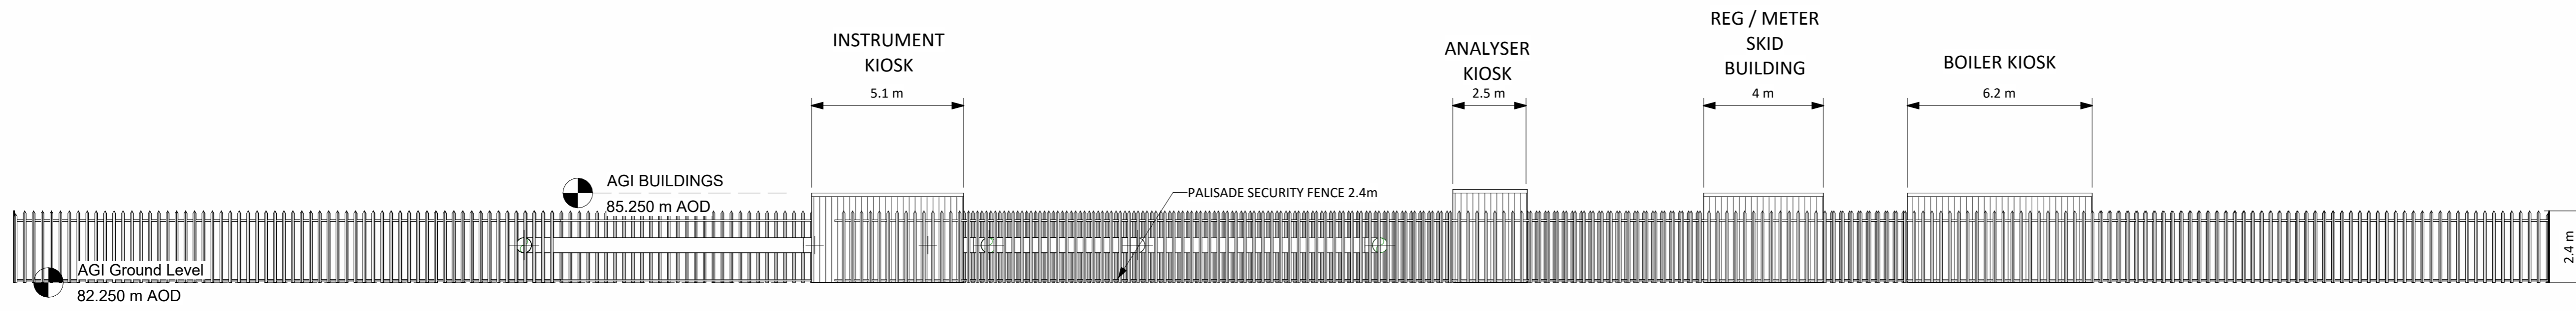


2 AGI South Elevation
1 : 125

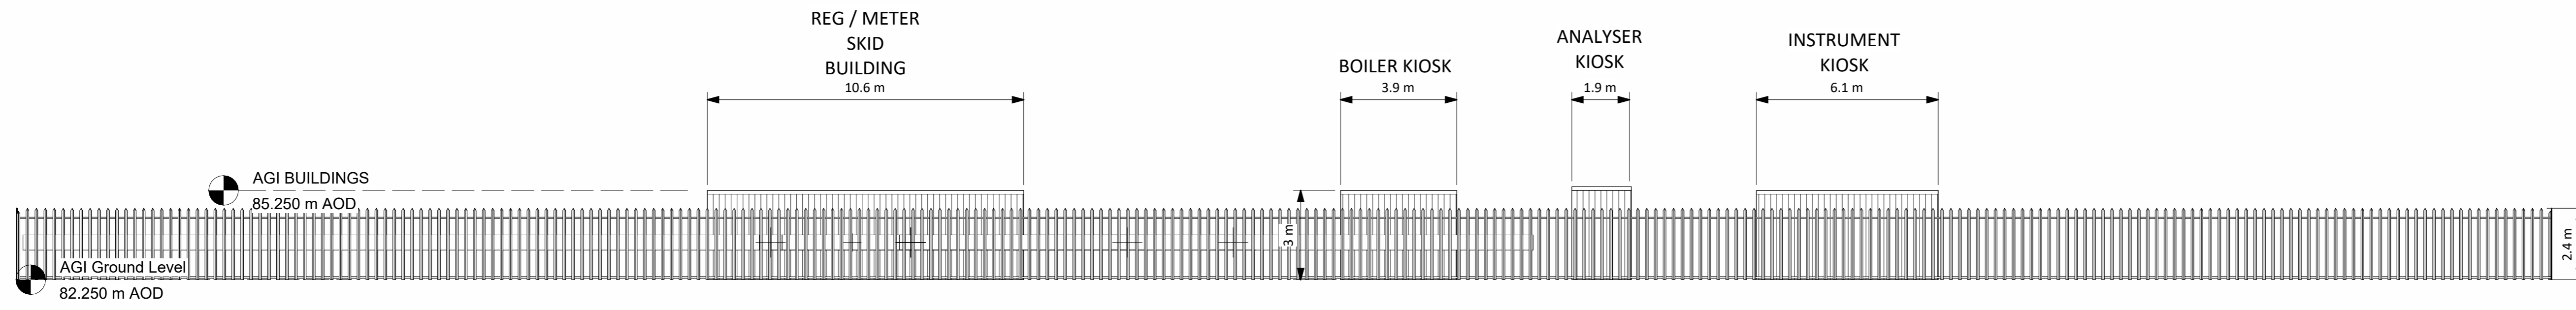

3 AGI West Elevation
1 : 125

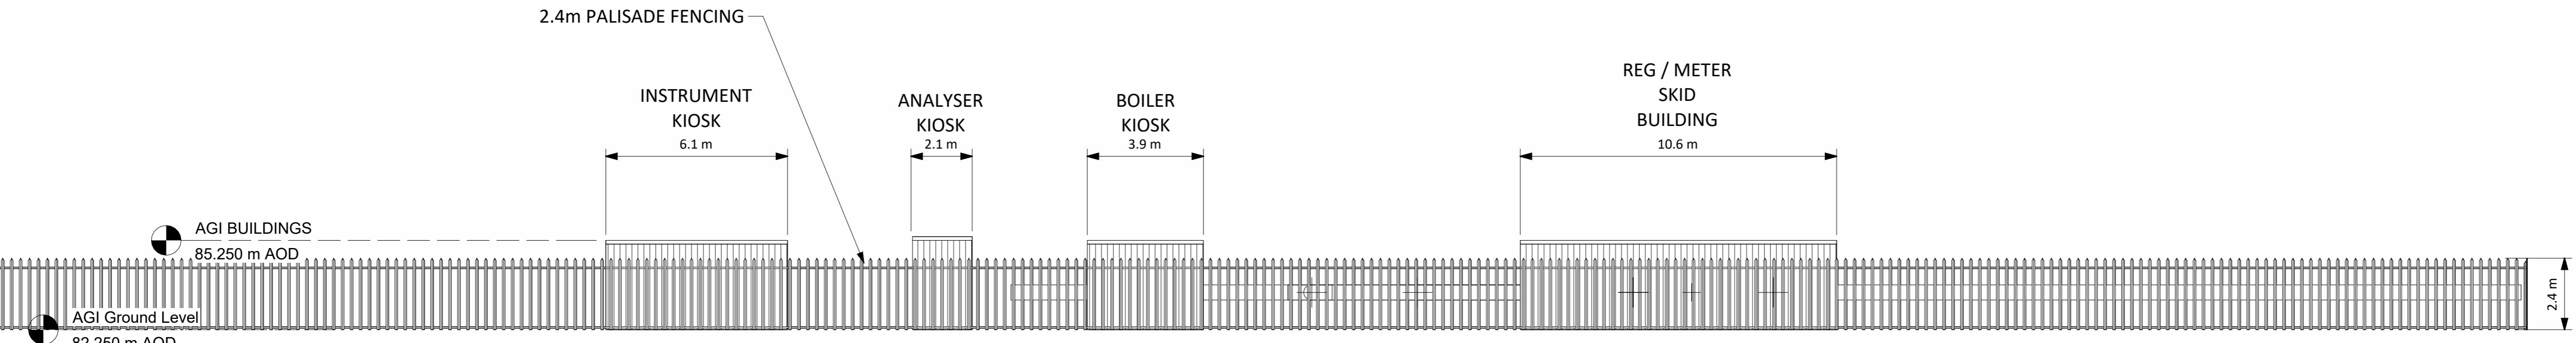

4 AGI East Elevation
1 : 125

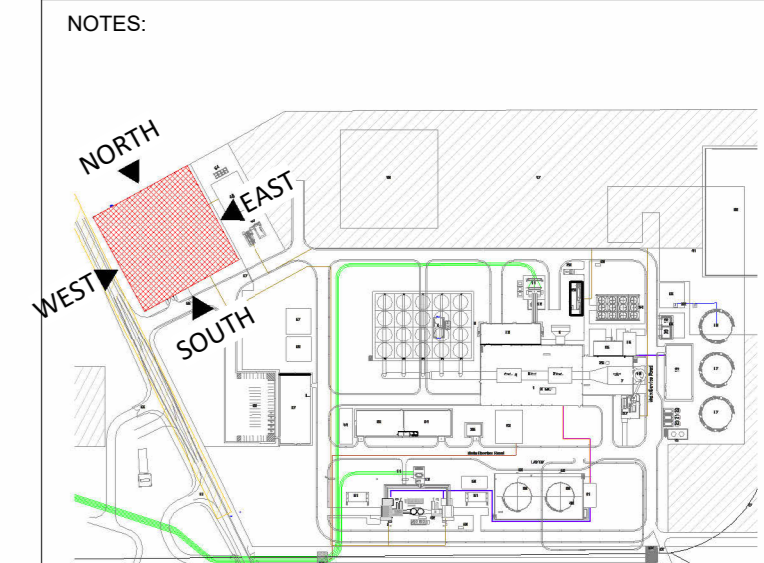

Key Plan
1 : 6000

- NOTES:
- Building colours will range within a muted mid-dark grey and green spectrum. Refer to EIA Vol. II, Appendix 10A for detail
 - Final detail of building finishes to be agreed with planning authority in advance of development commencing

R1.0	FOR PLANNING	DTW	AO1	BAB	26.01.24
REV.	DETAILS OF REVISION	DRAWN	CHKD	APR	DATE

FICTNER
CONSULTING ENGINEERS LIMITED
7 Sir John Rogerson's Quay, Block C,
Grand Canal Docklands,
Dublin 2, D02 VK60
Tel: +353 (1) 506 0632
Website: www.fichtner.ie

CLIENT: **Bord na Móna Powergen Limited**

SITE:

PROJECT: **Derrygreenagh Power**

TITLE: **GAS PLANT AGI BUILDINGS ELEVATIONS**

DRAWING STATUS:	For Planning
DRAWN BY:	DTW
CHECKED BY:	AO1
APPROVED BY:	BAB
FILENAME:	
OFFICE OF ISSUE:	DUBLIN
SHEET SIZE:	A1
DRAWING No.:	S7060-8050-0010



REVISION: **R1.0**
Sheet 01 of 1