



**1 OCGT North Elevation**  
1 : 200

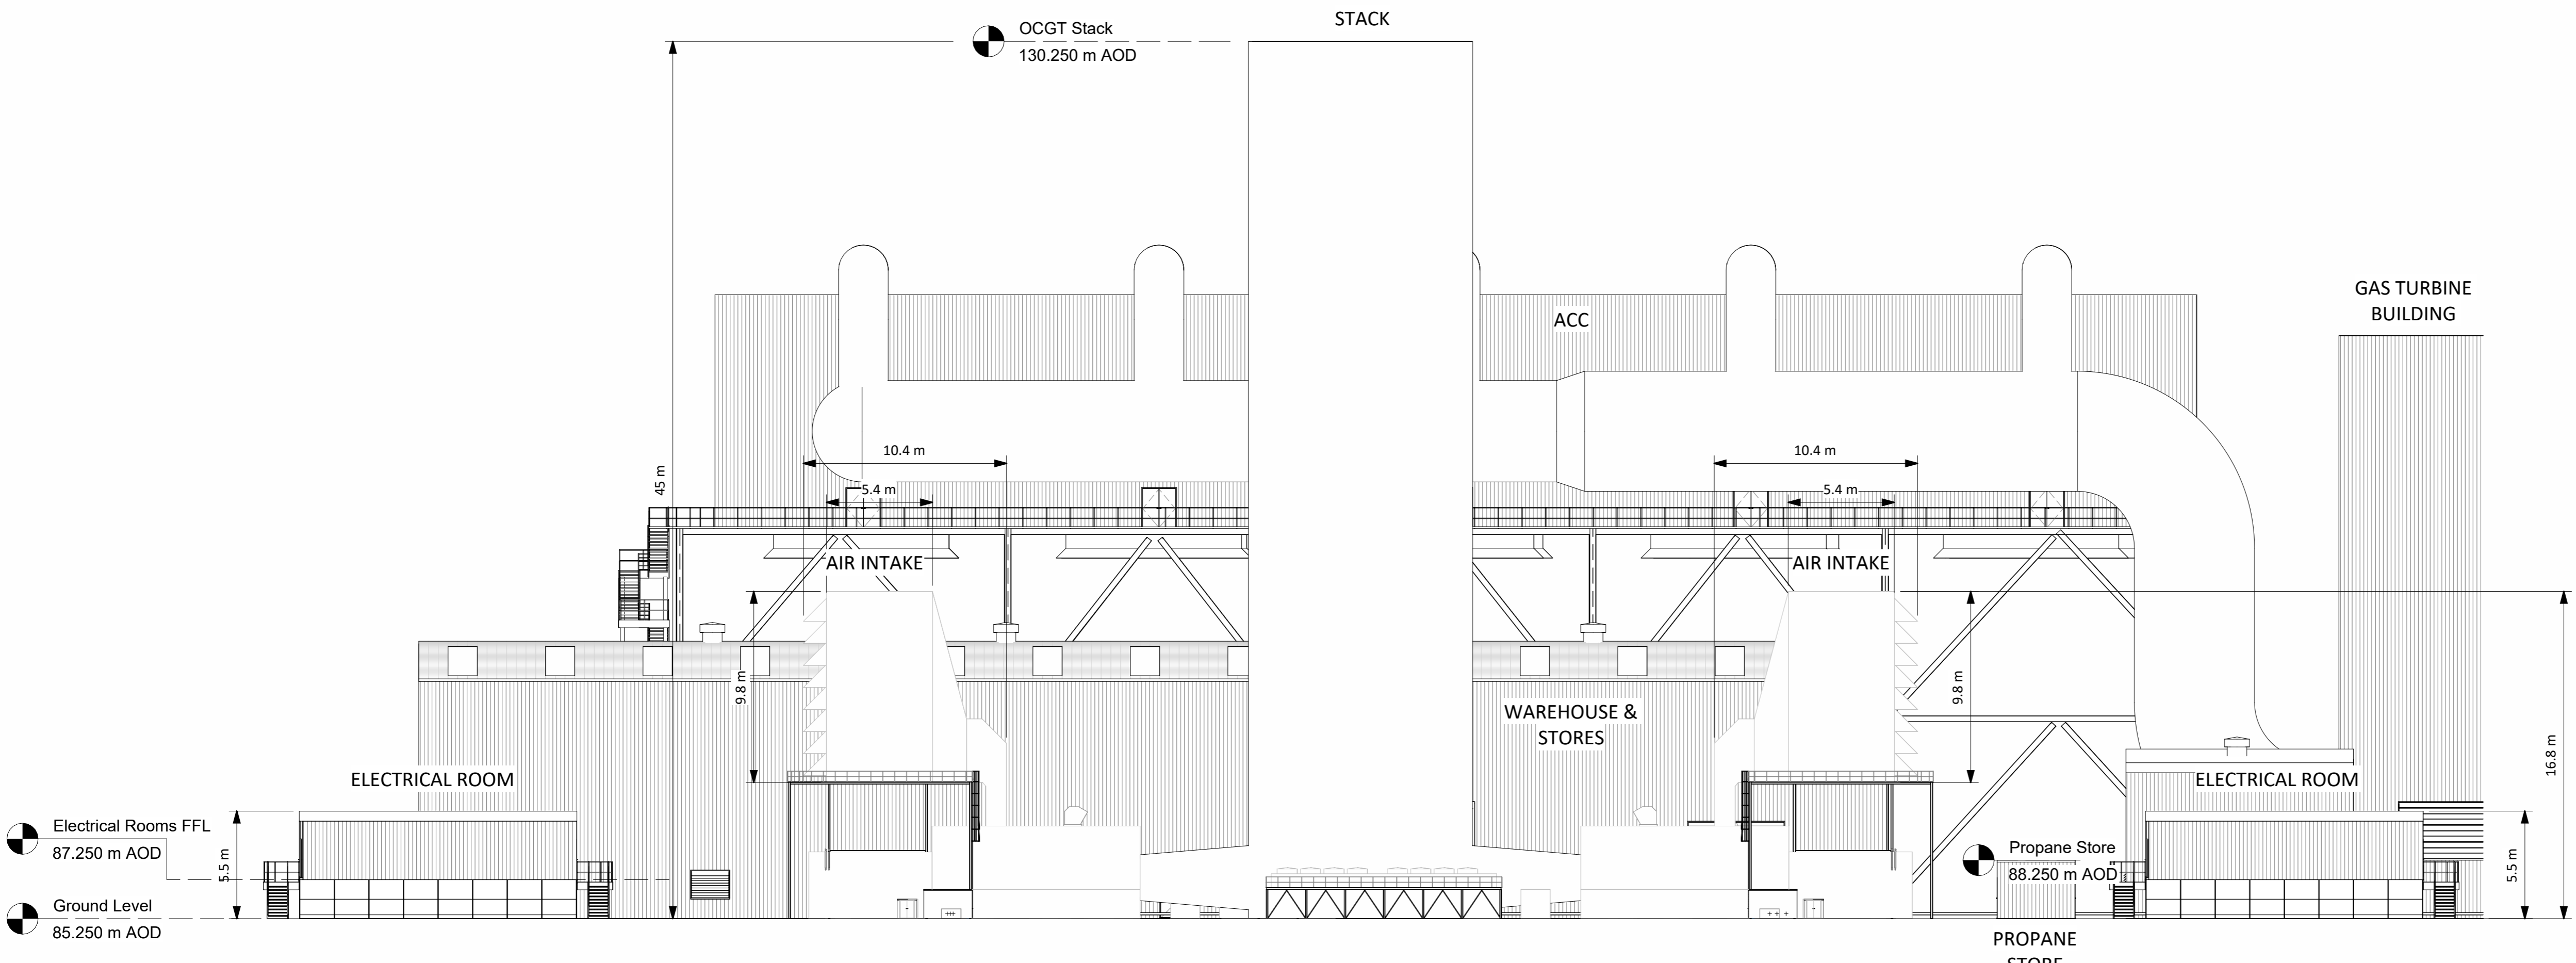

**2 OCGT South Elevation**  
1 : 200

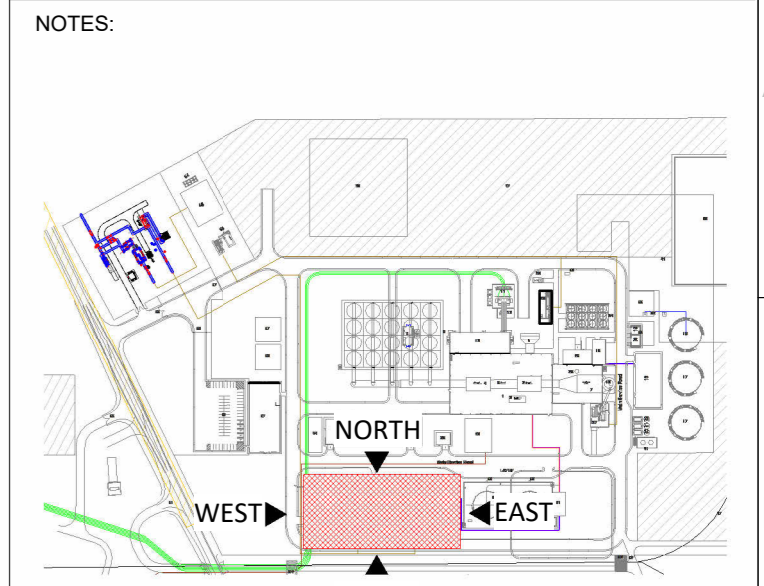

- NOTES:
- Building colours will range within a muted mid-dark grey and green spectrum. Refer to EIAR Vol. II, Appendix 10A for detail
  - Final detail of building finishes to be agreed with planning authority in advance of development commencing

R1.0	FOR PLANNING	DTW	AO1	BAB	26.01.24
REV.	DETAILS OF REVISION	DRAWN	CHKD	APR	DATE

**FICTNER**  
CONSULTING ENGINEERS LIMITED  
7 Sir John Rogerson's Quay, Block C,  
Grand Canal Docklands,  
Dublin 2, D02 VK60  
Tel: +353 (1) 506 0632  
Website: www.fichtner.ie

CLIENT: **Bord na Móna Powergen Limited**

SITE:

PROJECT: **Derrygreenagh Power**

TITLE: **OCGT North & South Elevations**

DRAWING STATUS:	For Planning
DRAWN BY:	DTW
CHECKED BY:	AO1
APPROVED BY:	BAB
FILENAME:	
OFFICE OF ISSUE:	DUBLIN
SHEET SIZE:	A1
DRAWING No.:	S7060-8050-0013

DATE: 26.01.24  
DATE: 26.01.24  
DATE: 26.01.24  
SCALE: 1:200  
REVISION: **R1.0**

