

NORTH


NOTES:

- RED LINE BOUNDARY
- EXISTING BUILDINGS
- ⊕ TREE STANDS & MATURE VEGETATION

STRUCTURE REFERENCE

1	OFFICE
2	BOILER HOUSE
3	WORKSHOP
4	WORKSHOP
5	WATER TANK
6	STORAGE UNIT

KEY MAP:

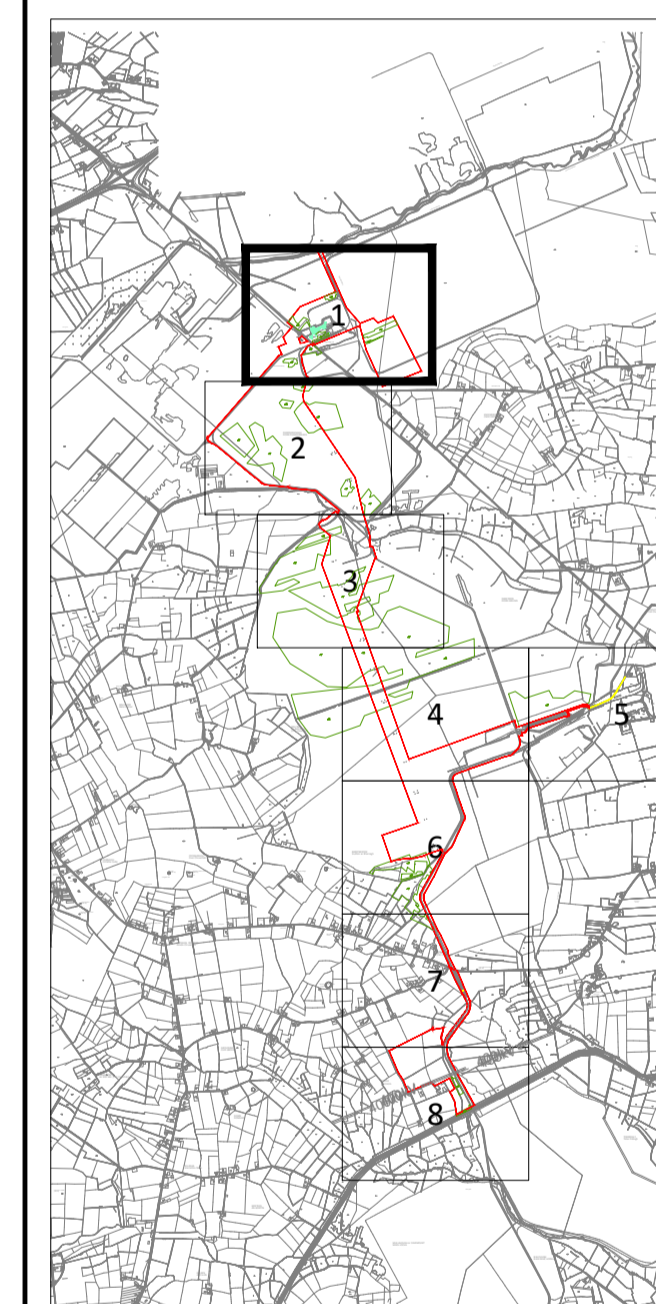

Ordnance Survey Ireland Permit No. EN 0035623 ©  
 Ordnance Survey Ireland Government of Ireland Sheets  
 3114, 3115, 3116, 3180, 3181, 3182, 3246, 3247, 3248, 3311,  
 3312 & 3313.

R1.0	FOR PLANNING	DTW	AO1	BAB	30.01.24
REV.	DETAILS OF REVISION	DRAWN	CHKD	APR	DATE

**FIGHTNER**

CONSULTING ENGINEERS LIMITED

77 Sir John Rogerson's Quay, Block C,  
 Grand Canal Docklands,  
 Dublin 2, D02 YK60  
 Tel: +353 (1) 506 0632  
 Website: www.fichtner.ie

CLIENT: **Bord na Móna Powergen Limited**

PROJECT: **Derrygreenagh Power**

TITLE: **EXISTING SITE PLAN  
(SHEET 1 OF 8)**

DRAWING STATUS: FOR PLANNING

DRAWN BY: DTW DATE: 30.01.24

CHECKED BY: AO1 DATE: 30.01.24


APPROVED BY: BAB DATE: 30.01.24


FILENAME: STOCKPORT

SHEET SIZE: A1 SCALE: 1:2500

DRAWING No.: **S7060-8050-0045-1** REVISION: **R1.0**

Sheet 1 of 8

 

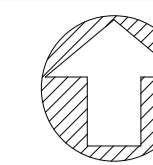


NORTH

NOTES:

- RED LINE BOUNDARY
- TREE STANDS & MATURE VEGETATION

### DERRYGREENAGH DOIRE DHRAIGHNEACH

KEY MAP:

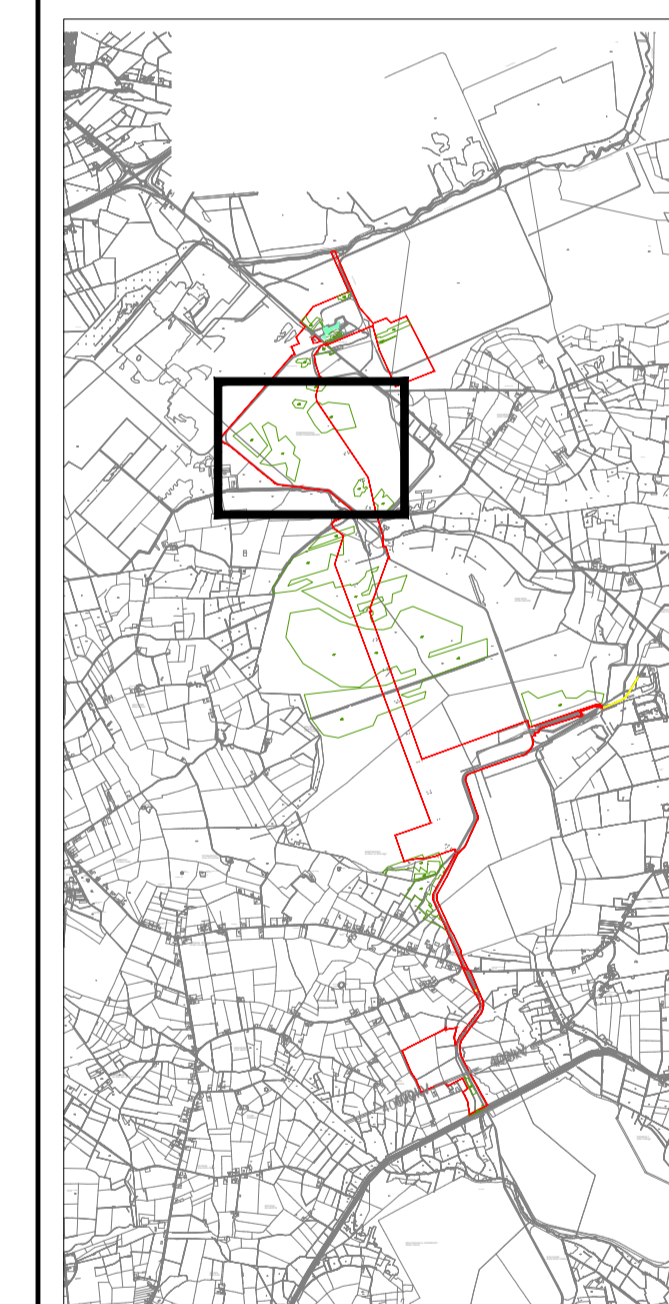

Ordnance Survey Ireland Permit No. EN 0035623 ©  
 Ordnance Survey Ireland Government of Ireland Sheets  
 3114, 3115, 3116, 3180, 3181, 3182, 3246, 3247, 3248, 3311,  
 3312 & 3313.

R1.0	FOR PLANNING	DTW	AO1	BAB	30.01.24
REV.	DETAILS OF REVISION	DRAWN	CHKD	APR	DATE

#### FICHTNER

CONSULTING ENGINEERS LIMITED  
 77 Sir John Rogerson's Quay, Block C,  
 Grand Canal Docklands,  
 Dublin 2, D02 YK60  
 Tel: +353 (1)506 0632  
 Website: www.fichtner.ie

CLIENT: **Bord na Móna Powergen Limited**


SITE:

PROJECT: **Derrygreenagh Power**

TITLE: **EXISTING SITE PLAN  
(SHEET 2 OF 8)**

DRAWING STATUS:		FOR PLANNING	
DRAWN BY:	DTW	DATE:	30.01.24
CHECKED BY:	AO1	DATE:	30.01.24
APPROVED BY:	BAB	DATE:	30.01.24

FILENAME:	STOCKPORT
OFFICE OF ISSUE:	SCALE: 1:2500
SHEET SIZE:	A1
DRAWING No.:	REVISION:
<b>S7060-8050-0045-2</b>	Sheet 2 of 8 <b>R1.0</b>

 




NORTH

- NOTES:**
- RED LINE BOUNDARY
  - TREE STANDS & MATURE VEGETATION

KEY MAP:

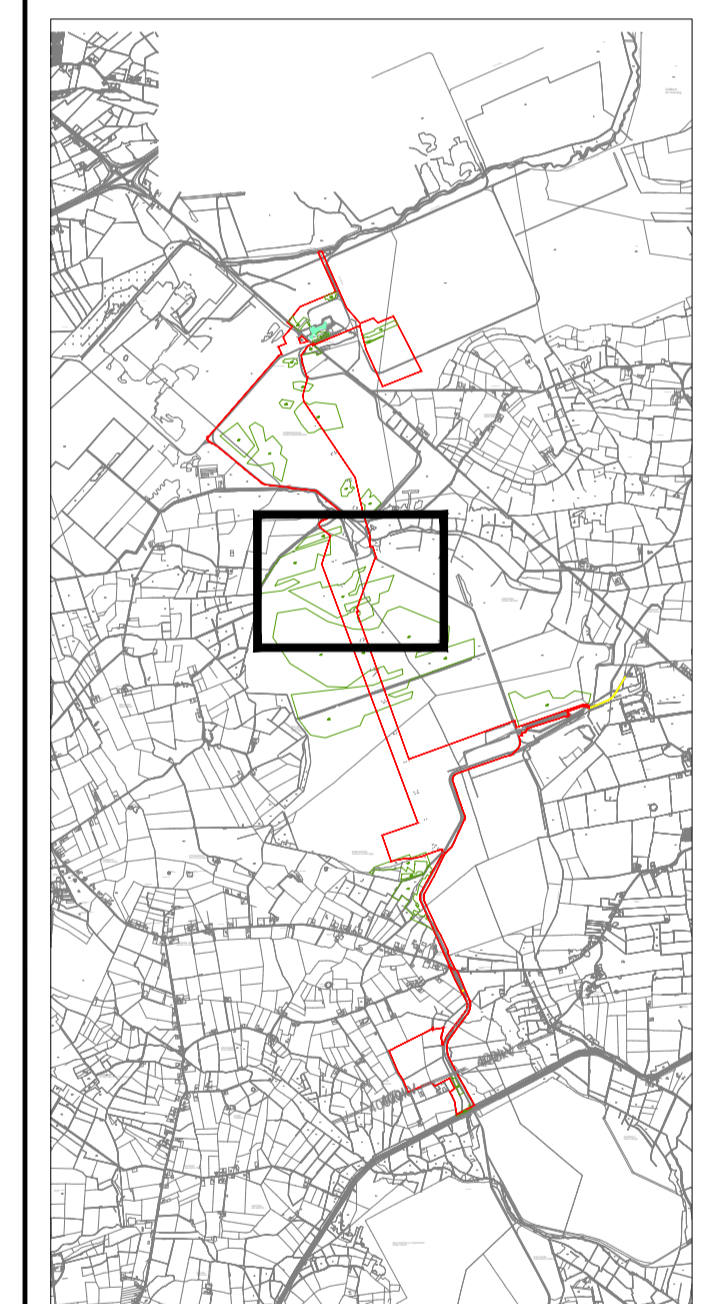

Ordnance Survey Ireland Permit No. EN 0035623 ©  
 Ordnance Survey Ireland Government of Ireland Sheets  
 3114, 3115, 3116, 3180, 3181, 3182, 3246, 3247, 3248, 3311,  
 3312 & 3313.

REV.	DETAILS OF REVISION	DRAWN	CHKD	APR	DATE
R1.0	FOR PLANNING	DTW	AO1	BAB	30.01.24

**FICHTNER**  
 CONSULTING ENGINEERS LIMITED  
 77 Sir John Rogerson's Quay, Block C,  
 Grand Canal Docklands,  
 Dublin 2, D02 YK60  
 Tel: +353 (1) 506 0632  
 Website: www.fichtner.ie


CLIENT: **Bord na Móna Powergen Limited**


PROJECT: **Derrygreenagh Power**

TITLE: **EXISTING SITE PLAN  
(SHEET 3 OF 8)**

DRAWING STATUS:	FOR PLANNING
DRAWN BY:	DTW DATE: 30.01.24
CHECKED BY:	AO1 DATE: 30.01.24
APPROVED BY:	BAB DATE: 30.01.24

FILENAME:	STOCKPORT
OFFICE OF ISSUE:	A1 SCALE: 1:2500
DRAWING No.:	<b>S7060-8050-0045-3</b> Sheet 3 of 8
REVISION:	<b>R1.0</b>

 

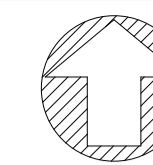


NORTH

NOTES:

- RED LINE BOUNDARY
- TREE STANDS & MATURE VEGETATION

KEY MAP:

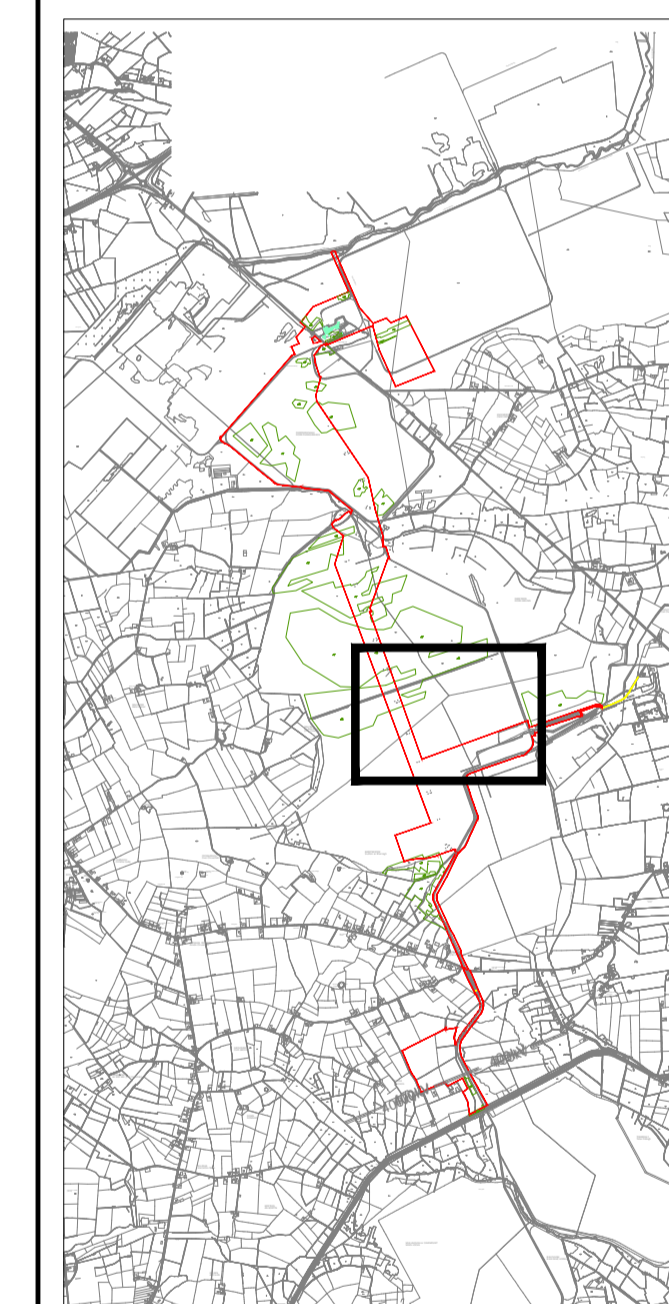

Ordnance Survey Ireland Permit No. EN 0035623 ©  
 Ordnance Survey Ireland Government of Ireland Sheets  
 3114, 3115, 3116, 3180, 3181, 3182, 3246, 3247, 3248, 3311,  
 3312 & 3313.

R1.0	FOR PLANNING	DTW	AO1	BAB	30.01.24
REV.	DETAILS OF REVISION	DRAWN	CHKD	APR	DATE

**FICHTNER**

CONSULTING ENGINEERS LIMITED  
 77 Sir John Rogerson's Quay, Block C,  
 Grand Canal Docklands,  
 Dublin 2, D02 YK60  
 Tel: +353 (1) 506 0632  
 Website: www.fichtner.ie

CLIENT: **Bord na Móna Powergen Limited**

SITE:



PROJECT: **Derrygreenagh Power**


TITLE: **EXISTING SITE PLAN  
(SHEET 4 OF 8)**

DRAWING STATUS: FOR PLANNING	
DRAWN BY: DTW	DATE: 30.01.24
CHECKED BY: AO1	DATE: 30.01.24
APPROVED BY: BAB	DATE: 30.01.24

OFFICE OF ISSUE: STOCKPORT	SCALE: 1:2500
SHEET SIZE: A1	REVISION: R1.0

DRAWING No.: **S7060-8050-0045-4** Sheet 4 of 8

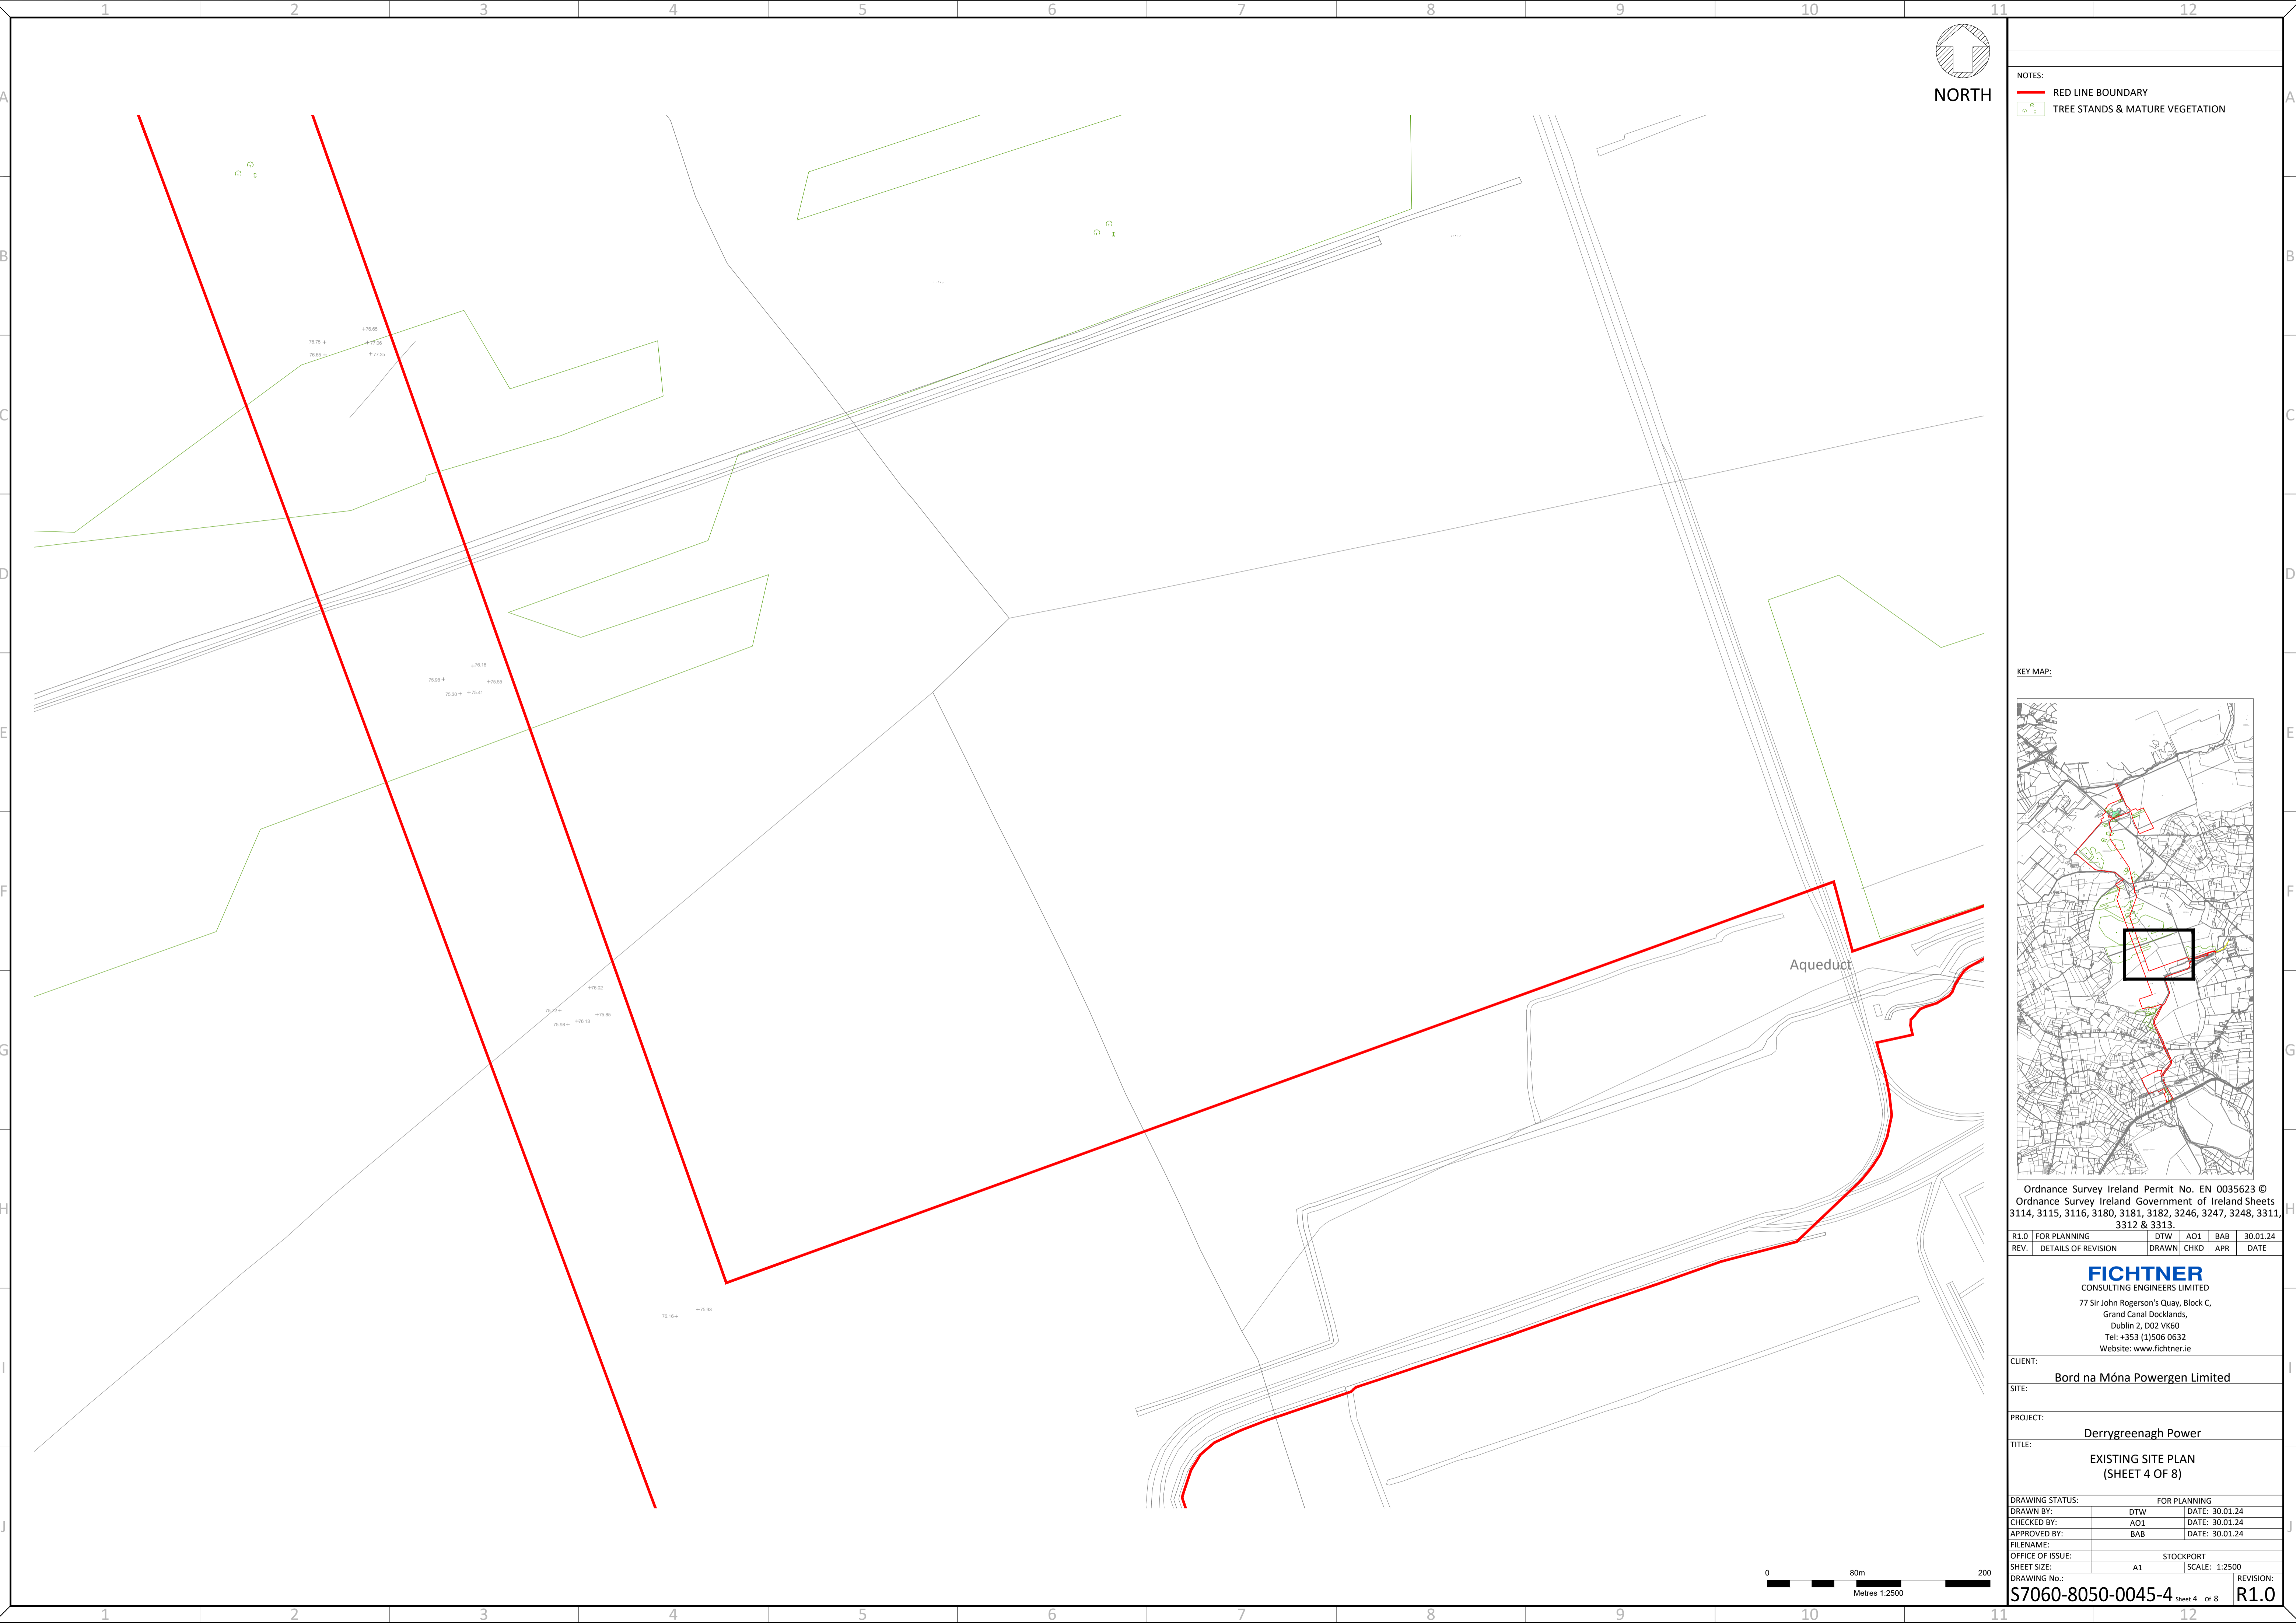 

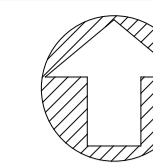


NORTH

NOTES:

- RED LINE BOUNDARY
- TREE STANDS & MATURE VEGETATION

KEY MAP:

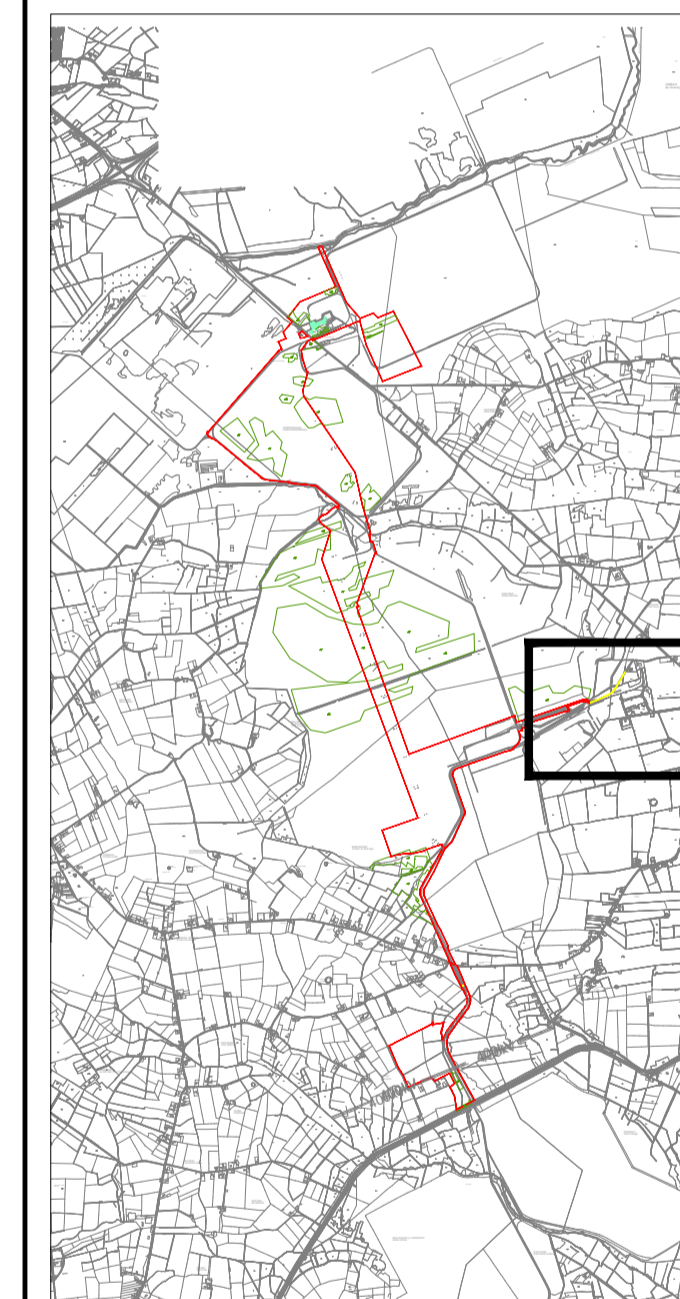

Ordnance Survey Ireland Permit No. EN 0035623 ©  
 Ordnance Survey Ireland Government of Ireland Sheets  
 3114, 3115, 3116, 3180, 3181, 3182, 3246, 3247, 3248, 3311,  
 3312 & 3313.

R1.0	FOR PLANNING	DTW	AO1	BAB	30.01.24
REV.	DETAILS OF REVISION	DRAWN	CHKD	APR	DATE

**FICHTNER**

CONSULTING ENGINEERS LIMITED

77 Sir John Rogerson's Quay, Block C,  
 Grand Canal Docklands,  
 Dublin 2, D02 YK60  
 Tel: +353 (1) 506 0632  
 Website: www.fichtner.ie

CLIENT:

**Bord na Móna Powergen Limited**

SITE:

PROJECT:

**Derrygreenagh Power**

TITLE:

**EXISTING SITE PLAN  
(SHEET 5 OF 8)**

DRAWING STATUS: FOR PLANNING

DRAWN BY: DTW DATE: 30.01.24

CHECKED BY: AO1 DATE: 30.01.24

APPROVED BY: BAB DATE: 30.01.24


FILENAME:

OFFICE OF ISSUE: STOCKPORT

SHEET SIZE: A1 SCALE: 1:2500

DRAWING No.: **S7060-8050-0045-5** Sheet 5 of 8

REVISION: **R1.0**

 


An Cluainín Clonin

Monastery  
(Site of)

R400

E+4

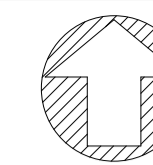

NORTH


NOTES:

- RED LINE BOUNDARY
- TREE STANDS & MATURE VEGETATION

BARRYSBROOK  
Sruthán an Bharraigh

Killaragh

KEY MAP:

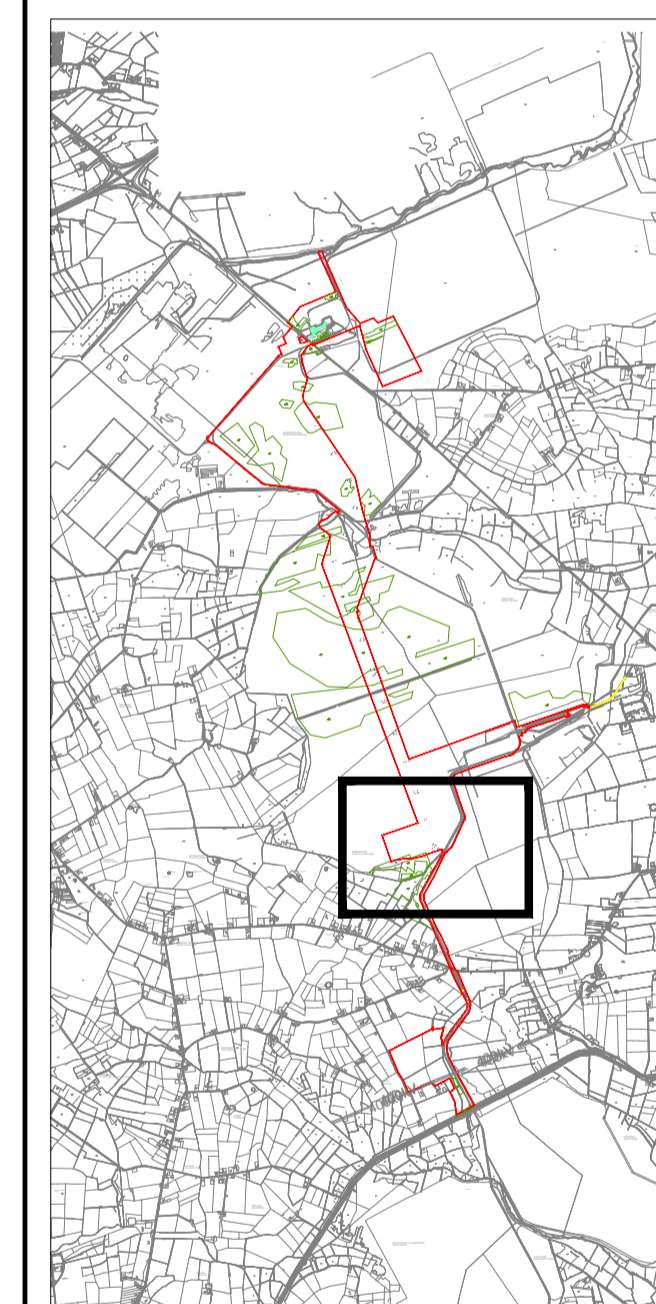

Ordnance Survey Ireland Permit No. EN 0035623 ©  
Ordnance Survey Ireland Government of Ireland Sheets  
3114, 3115, 3116, 3180, 3181, 3182, 3246, 3247, 3248, 3311,  
3312 & 3313.

R1.0	FOR PLANNING	DTW	AO1	BAB	30.01.24
REV.	DETAILS OF REVISION	DRAWN	CHKD	APR	DATE

**FICHTNER**

CONSULTING ENGINEERS LIMITED

77 Sir John Rogerson's Quay, Block C,  
Grand Canal Docklands,  
Dublin 2, D02 YK60  
Tel: +353 (1) 506 0632  
Website: www.fichtner.ie

CLIENT:

Bord na Móna Powergen Limited

SITE:

PROJECT:

Derrygreenagh Power

TITLE:

EXISTING SITE PLAN  
(SHEET 6 OF 8)

DRAWING STATUS: FOR PLANNING

DRAWN BY: DTW DATE: 30.01.24

CHECKED BY: AO1 DATE: 30.01.24

APPROVED BY: BAB DATE: 30.01.24

FILENAME:

OFFICE OF ISSUE: STOCKPORT


SHEET SIZE: A1 SCALE: 1:2500


DRAWING No.: S7060-8050-0045-6

Sheet 6 of 8

REVISION:

R1.0

 


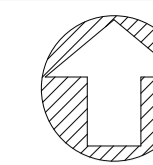


NORTH

NOTES:

- RED LINE BOUNDARY
- TREE STANDS & MATURE VEGETATION

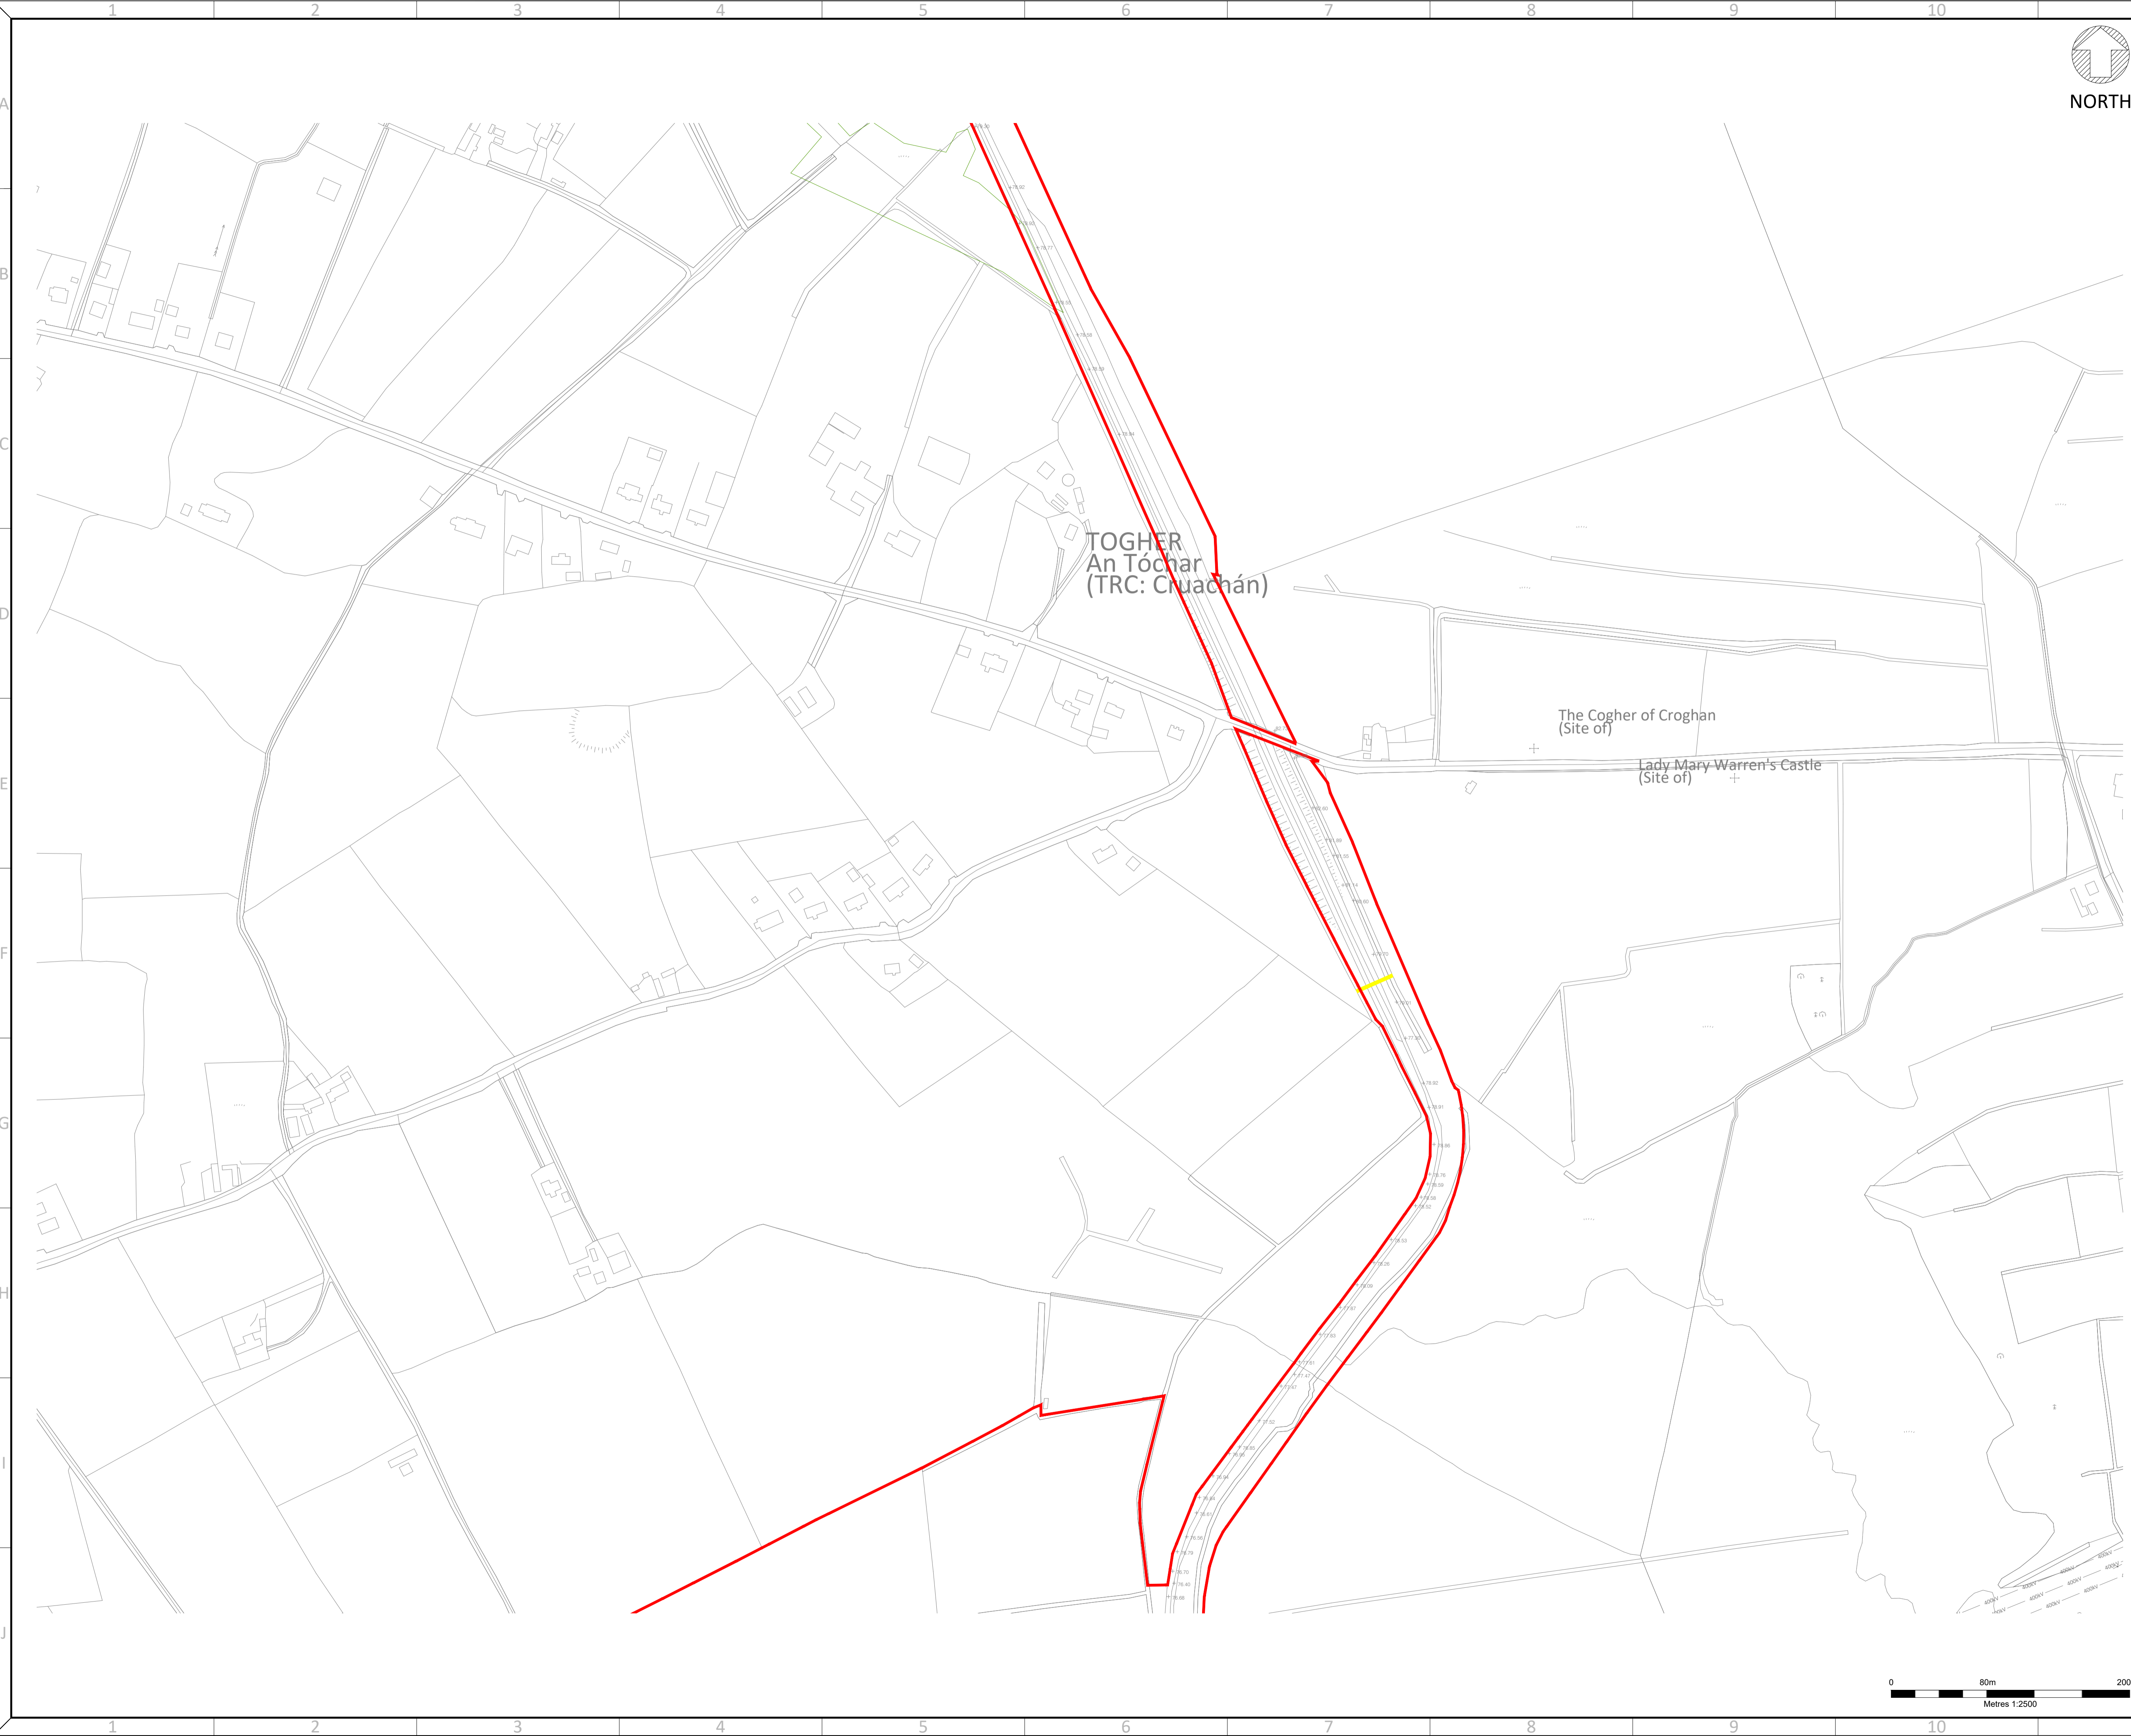

KEY MAP:

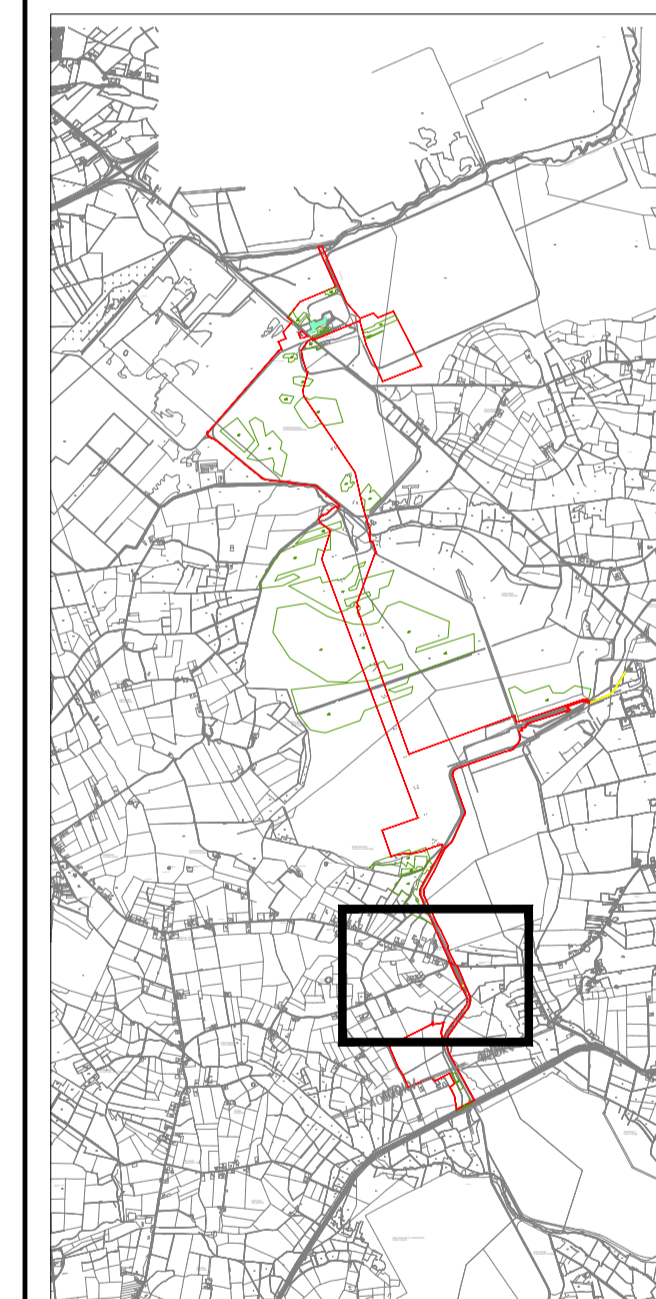

Ordnance Survey Ireland Permit No. EN 0035623 ©  
 Ordnance Survey Ireland Government of Ireland Sheets  
 3114, 3115, 3116, 3180, 3181, 3182, 3246, 3247, 3248, 3311,  
 3312 & 3313.

R1.0	FOR PLANNING	DTW	AO1	BAB	30.01.24
REV.	DETAILS OF REVISION	DRAWN	CHKD	APR	DATE

**FICHTNER**

CONSULTING ENGINEERS LIMITED

77 Sir John Rogerson's Quay, Block C,

Grand Canal Docklands,

Dublin 2, D02 YK60

Tel: +353 (1)506 0632

Website: www.fichtner.ie

CLIENT:

**Bord na Móna Powergen Limited**

SITE:

PROJECT:

**Derrygreenagh Power**


TITLE:


**EXISTING SITE PLAN  
(SHEET 7 OF 8)**

DRAWING STATUS:	FOR PLANNING				
DRAWN BY:	DTW	DATE:	30.01.24		
CHECKED BY:	AO1	DATE:	30.01.24		
APPROVED BY:	BAB	DATE:	30.01.24		

FILENAME:	STOCKPORT				
OFFICE OF ISSUE:	A1	SCALE:	1:2500		

DRAWING No.: **S7060-8050-0045-7** Sheet 7 of 8 REVISION: **R1.0**

 

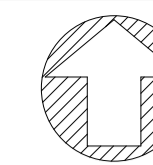


NORTH

NOTES:

- RED LINE BOUNDARY
- TREE STANDS & MATURE VEGETATION
- EXISTING 400KV OVERHEAD LINE
- EXISTING PYLON

KEY MAP:

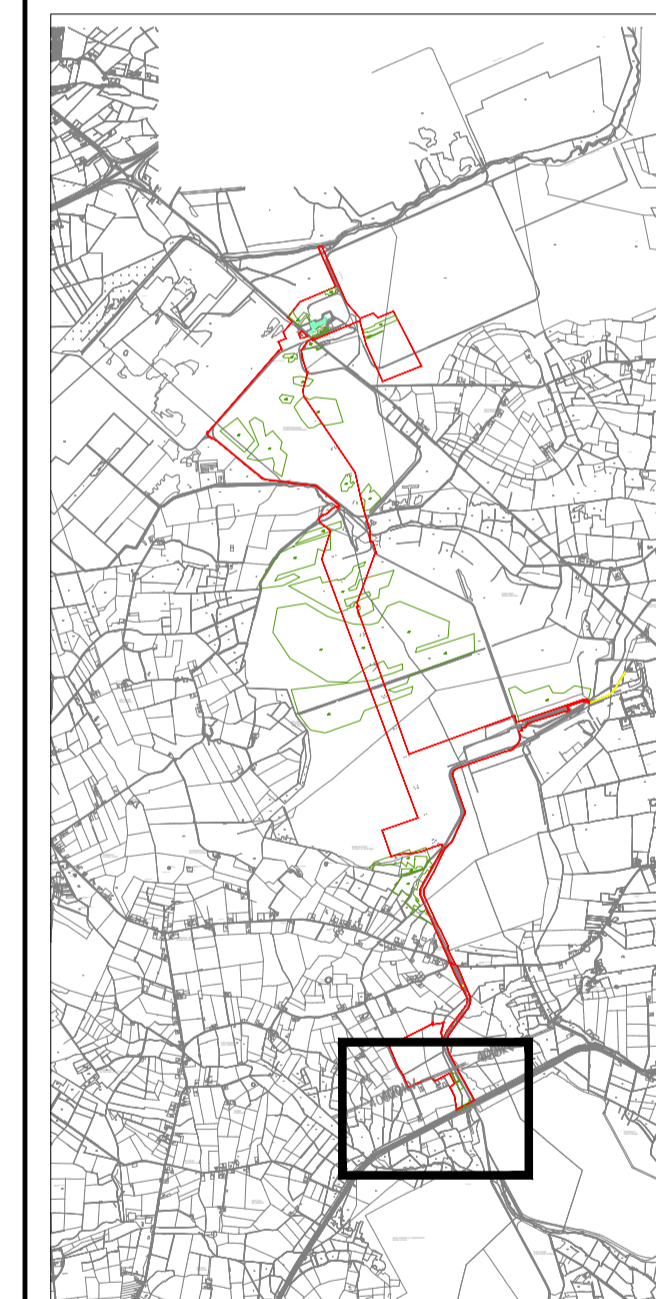

Ordnance Survey Ireland Permit No. EN 0035623 ©  
 Ordnance Survey Ireland Government of Ireland Sheets  
 3114, 3115, 3116, 3180, 3181, 3182, 3246, 3247, 3248, 3311,  
 3312 & 3313.

REV.	DESCRIPTION	DTW	AO1	BAB	DATE
R1.0	FOR PLANNING				30.01.24
	DETAILS OF REVISION	DRAWN	CHKD	APR	DATE

**FICHTNER**  
 CONSULTING ENGINEERS LIMITED  
 77 Sir John Rogerson's Quay, Block C,  
 Grand Canal Docklands,  
 Dublin 2, D02 YK60  
 Tel: +353 (1) 506 0632  
 Website: www.fichtner.ie

CLIENT: **Bord na Móna Powergen Limited**


PROJECT: **Derrygreenagh Power**

TITLE: **EXISTING SITE PLAN  
(SHEET 8 OF 8)**

DRAWING STATUS:		FOR PLANNING	
DRAWN BY:	DTW	DATE:	30.01.24
CHECKED BY:	AO1	DATE:	30.01.24
APPROVED BY:	BAB	DATE:	30.01.24

OFFICE OF ISSUE: **STOCKPORT**  
 SHEET SIZE: **A1** SCALE: **1:2500**

DRAWING No.: **S7060-8050-0045-8** SHEET 8 OF 8 REVISION: **R1.0**

 

COOLE AN CHUIL

Aqueduct

Esker Stream

