


ELEVATION A-A

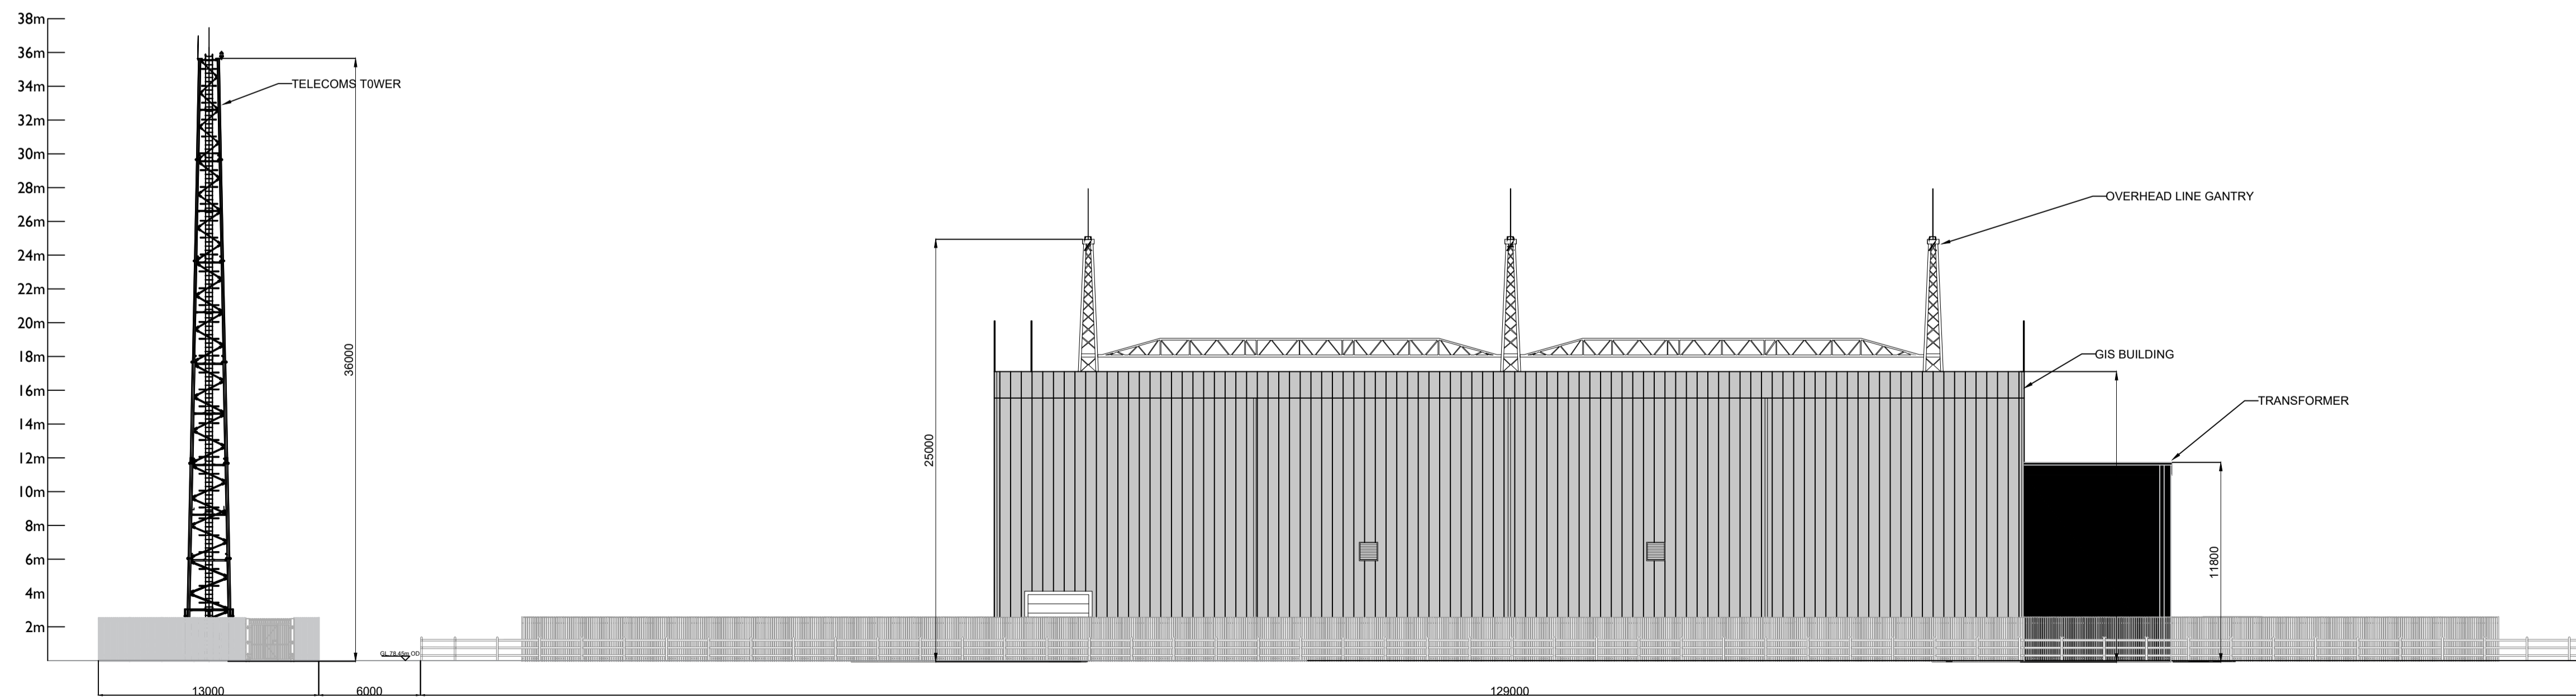

ELEVATION B-B

- Notes:**
1. MEASUREMENTS SHOWN ARE IN MM, UNLESS INDICATED OTHERWISE
  2. DRAWING FOR PLANNING PURPOSES ONLY
  3. NO. AND LOCATION OF LIGHTING POLES AND LIGHTNING MASTS ARE SUBJECT TO CHANGE UNDER THE DETAILED DESIGN STAGE
  4. LOCATION OF AIS EQUIPMENT SUBJECT TO CHANGE IN DETAILED DESIGN STAGE
  5. BUILDING COLOURS WILL RANGE WITHIN A MUTED MID-DARK GRAY AND GREEN SPECTRUM. REFER TO EIAR VOL. II, APPENDIX 10A FOR DETAIL
  6. FINAL DETAIL OF BUILDING FINISHES TO BE AGREED WITH PLANNING AUTHORITY IN ADVANCE OF DEVELOPMENT COMMENCING

**	**	**
**	**	**
**	**	**
**	**	**
00	ISSUED FOR PLANNING	20/11/23
Rev.	DESCRIPTION	DATE

**Bord na Móna**

Main St, Newbridge, Co. Kildare  
 Phone 045 439000  
 www.bnm.ie  
 Email: info@bnm.ie

© Copyright Bord na Móna Powergen Limited  
 "Copyright and ownership of this drawing is vested in Bord na Móna Powergen Limited, whose prior written consent is required for its use, reproduction or for publication to any third party. All rights reserved by the law of copyright and by international copyright conventions are reserved to Bord na Móna Powergen Limited and may be protected by court proceedings for damages and/or injunctions and costs."


Project **DERRYGREENAGH POWER**

Client **BORD NA MÓNA POWERGEN LIMITED**


Drawing Title **400 kV SUBSTATION  
 ELEVATION VIEWS Sh No. 1 OF 2**

Date	Scale (A1)	Drawn by	Checked by	Approved by
20/11/23	1:250	JMcD	PC	JMcD

Status	FOR APPROVAL	<input type="checkbox"/>	Dwg. No.
PLANNING	FOR CONSTRUCTION	<input checked="" type="checkbox"/>	<b>BNM-DPS-E-2003</b>
TENDER	AS BUILT	<input type="checkbox"/>	

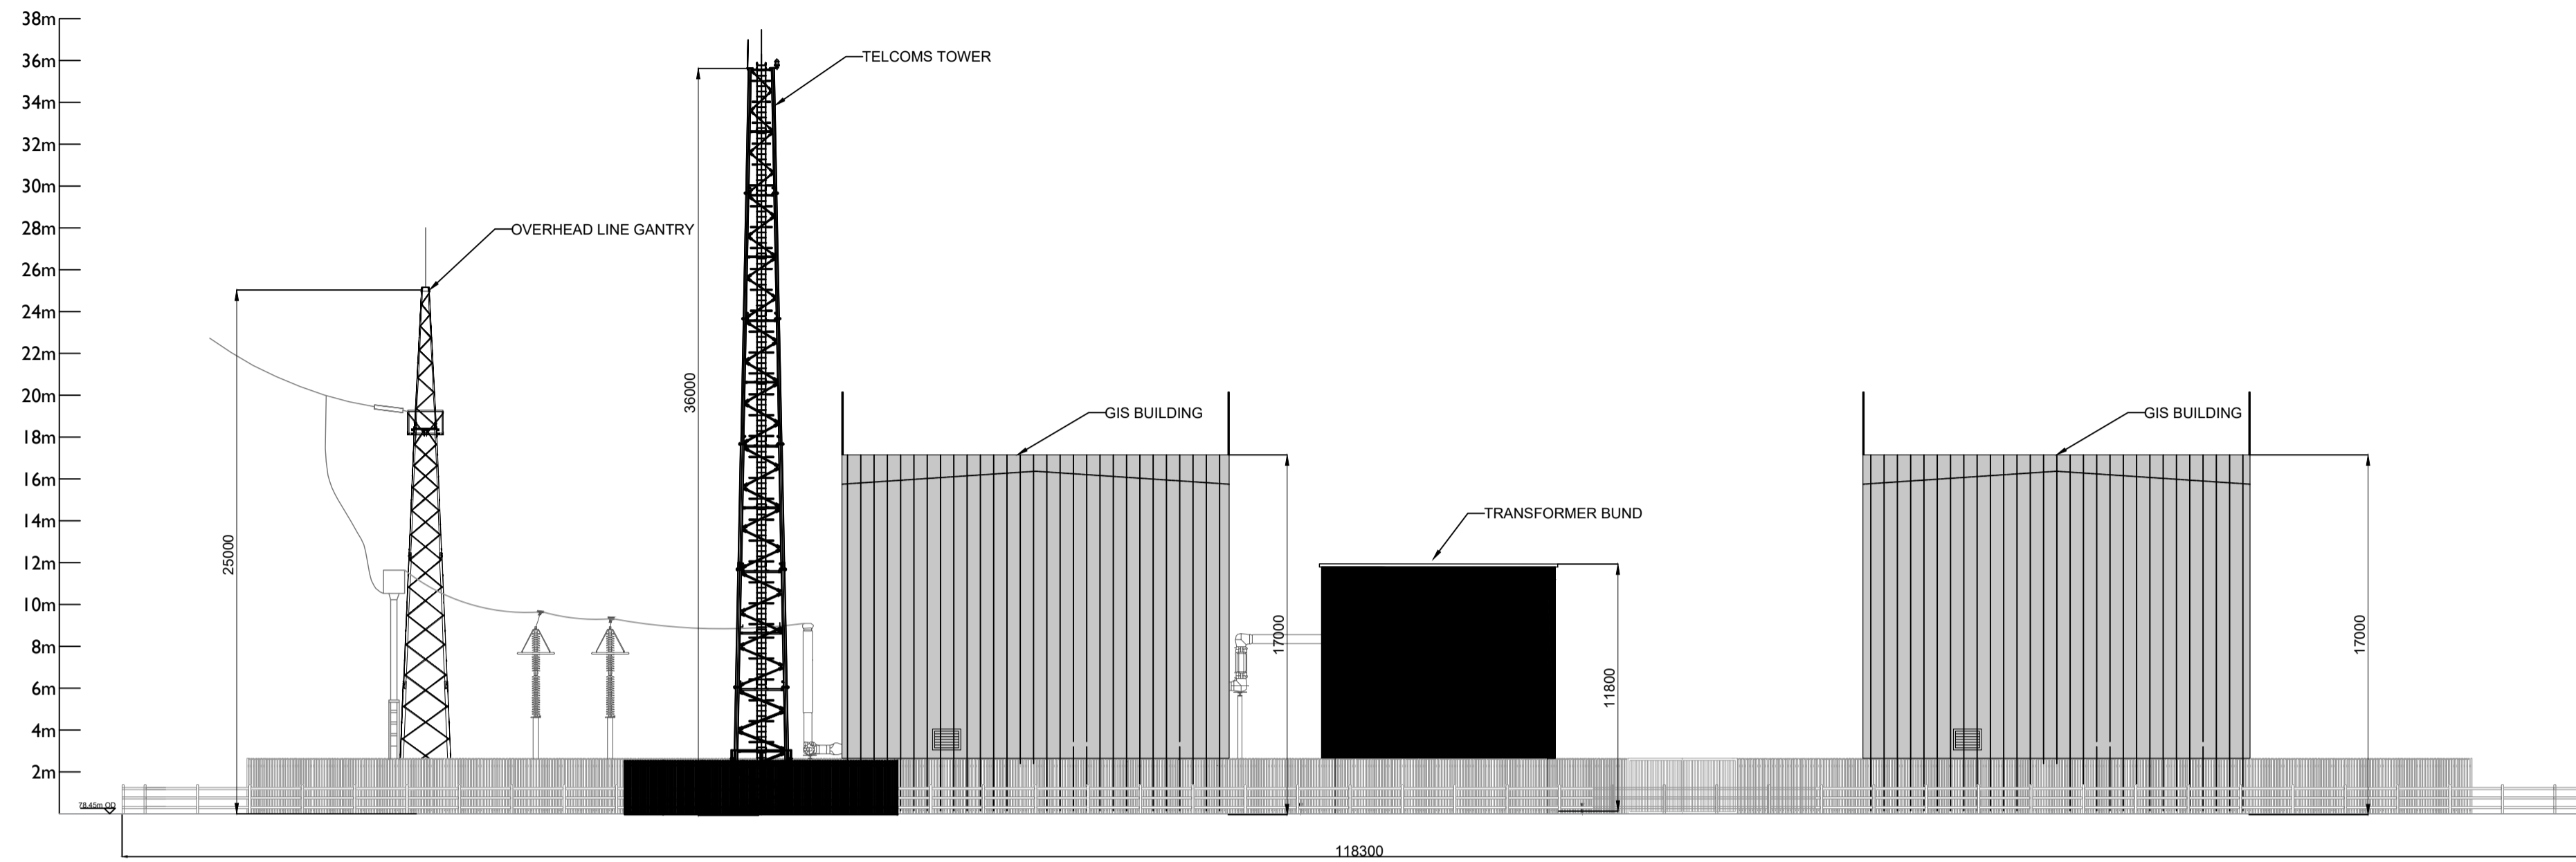

ELEVATION C-C

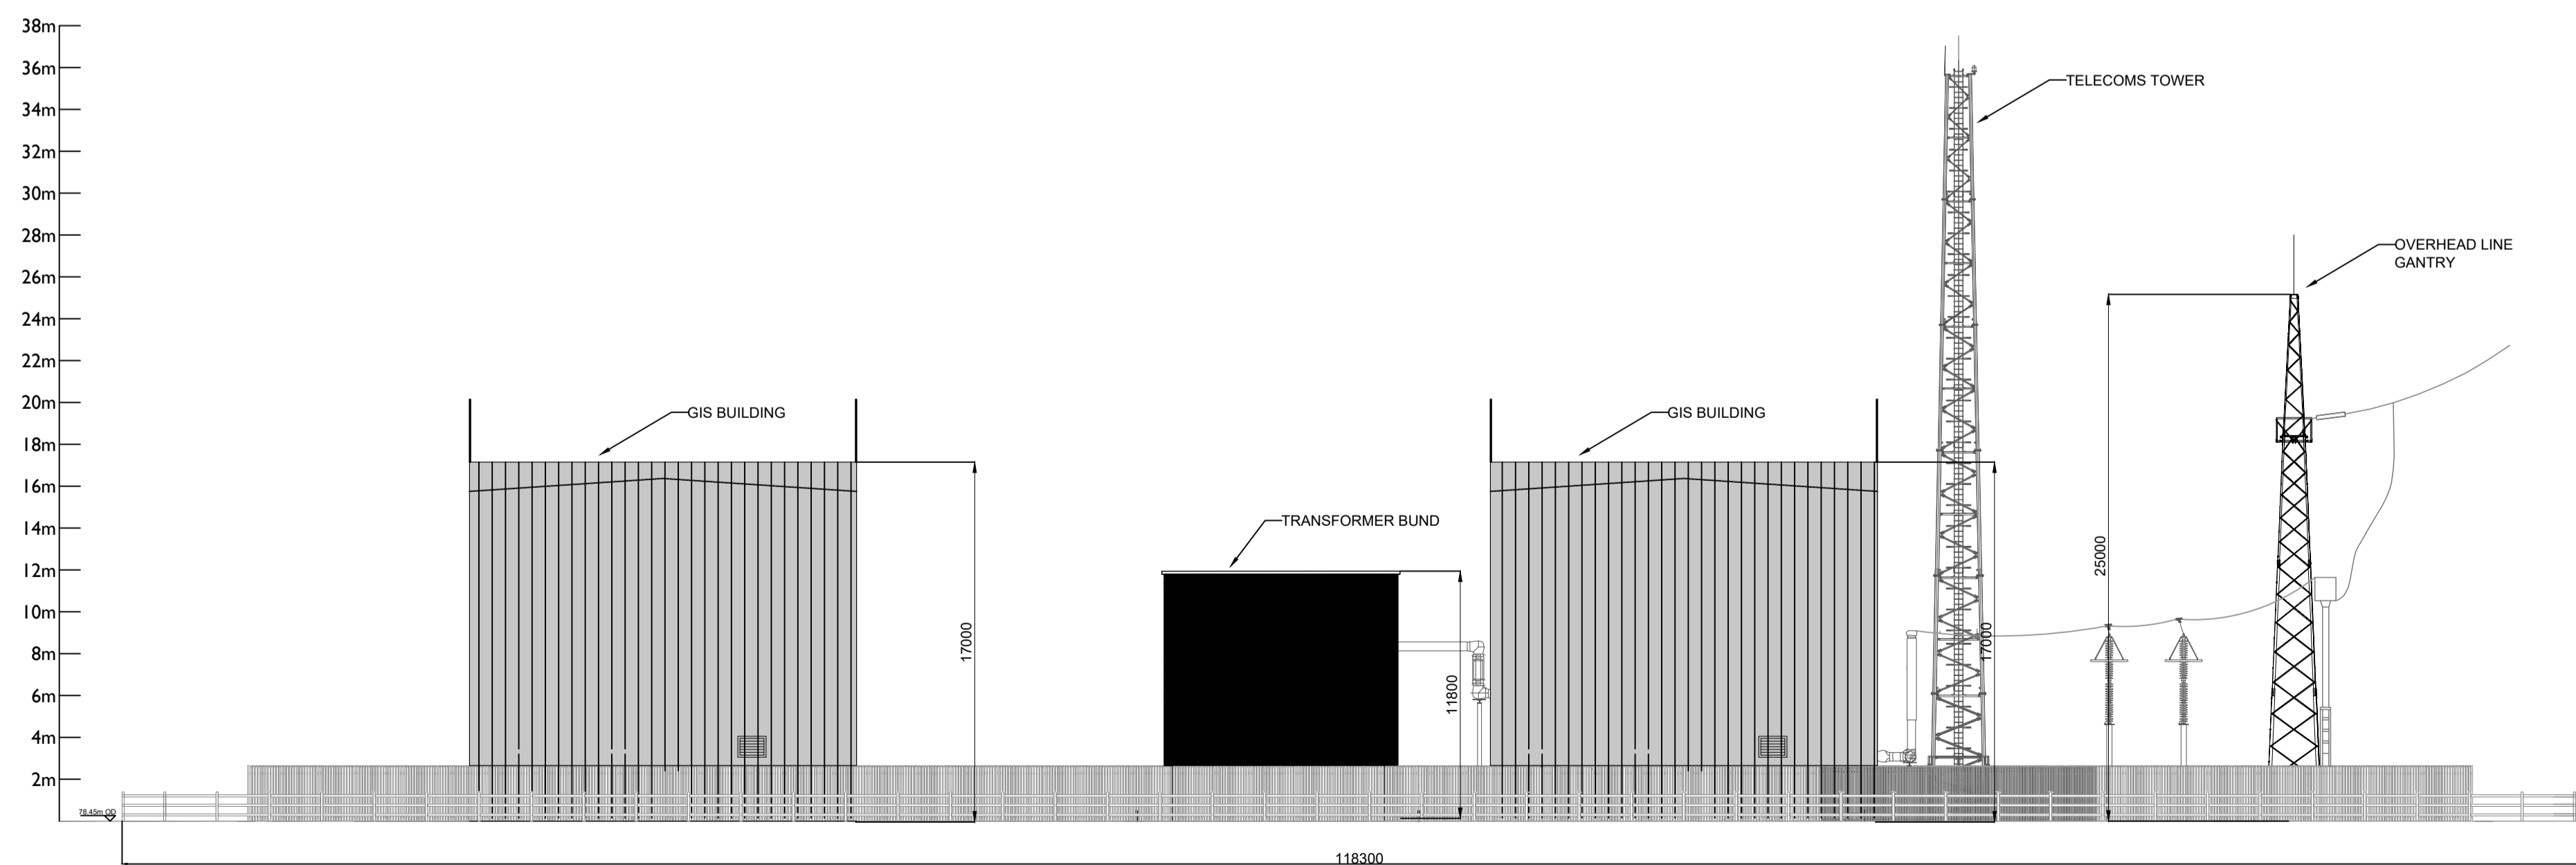

ELEVATION D-D

Notes:

1. MEASUREMENTS SHOWN ARE IN MM, UNLESS INDICATED OTHERWISE
2. DRAWING FOR PLANNING PURPOSES ONLY
3. NO. AND LOCATION OF LIGHTING POLES AND LIGHTNING MASTS ARE SUBJECT TO CHANGE UNDER THE DETAILED DESIGN STAGE
4. LOCATION OF AIS EQUIPMENT SUBJECT TO CHANGE IN DETAILED DESIGN STAGE
5. BUILDING COLOURS WILL RANGE WITHIN A MUTED MID-DARK GRAY AND GREEN SPECTRUM. REFER TO EIAR VOL. II, APPENDIX 10A FOR DETAIL
6. FINAL DETAIL OF BUILDING FINISHES TO BE AGREED WITH PLANNING AUTHORITY IN ADVANCE OF DEVELOPMENT COMMENCING

**	**	**
**	**	**
**	**	**
**	**	**
00	ISSUED FOR PLANNING	20/11/23
Rev.	DESCRIPTION	DATE

Main St, Newbridge, Co. Kildare  
 Phone 045 439000  
 www.bnm.ie  
 Email: info@bnm.ie

© Copyright Bord na Móna Powergen Limited  
 "Copyright and ownership of this drawing is vested in Bord na Móna Powergen Limited, whose prior written consent is required for its use, reproduction or for publication to any third party. All rights reserved by the law of copyright and by international copyright conventions are reserved to Bord na Móna Powergen Limited and may be protected by court proceedings for damages and/or injunctions and costs."

Project **DERRYGREENAGH POWER**

Client **BORD NA MÓNA POWERGEN LIMITED**

Drawing Title **400 kV SUBSTATION  
 ELEVATION VIEWS Sh No. 2 OF 2**

Date	Scale (A1)	Drawn by	Checked by	Approved by
20/11/23	1:250	JMcD	PC	JMcD

Status	FOR APPROVAL <input type="checkbox"/>	Dwg. No.
PLANNING <input checked="" type="checkbox"/>	FOR CONSTRUCTION <input type="checkbox"/>	<b>BNM-DPS-E-2003</b>
TENDER <input type="checkbox"/>	AS BUILT <input type="checkbox"/>	