


LIGHTING COLUMN & SURROUND DETAIL

SCALE 1:20

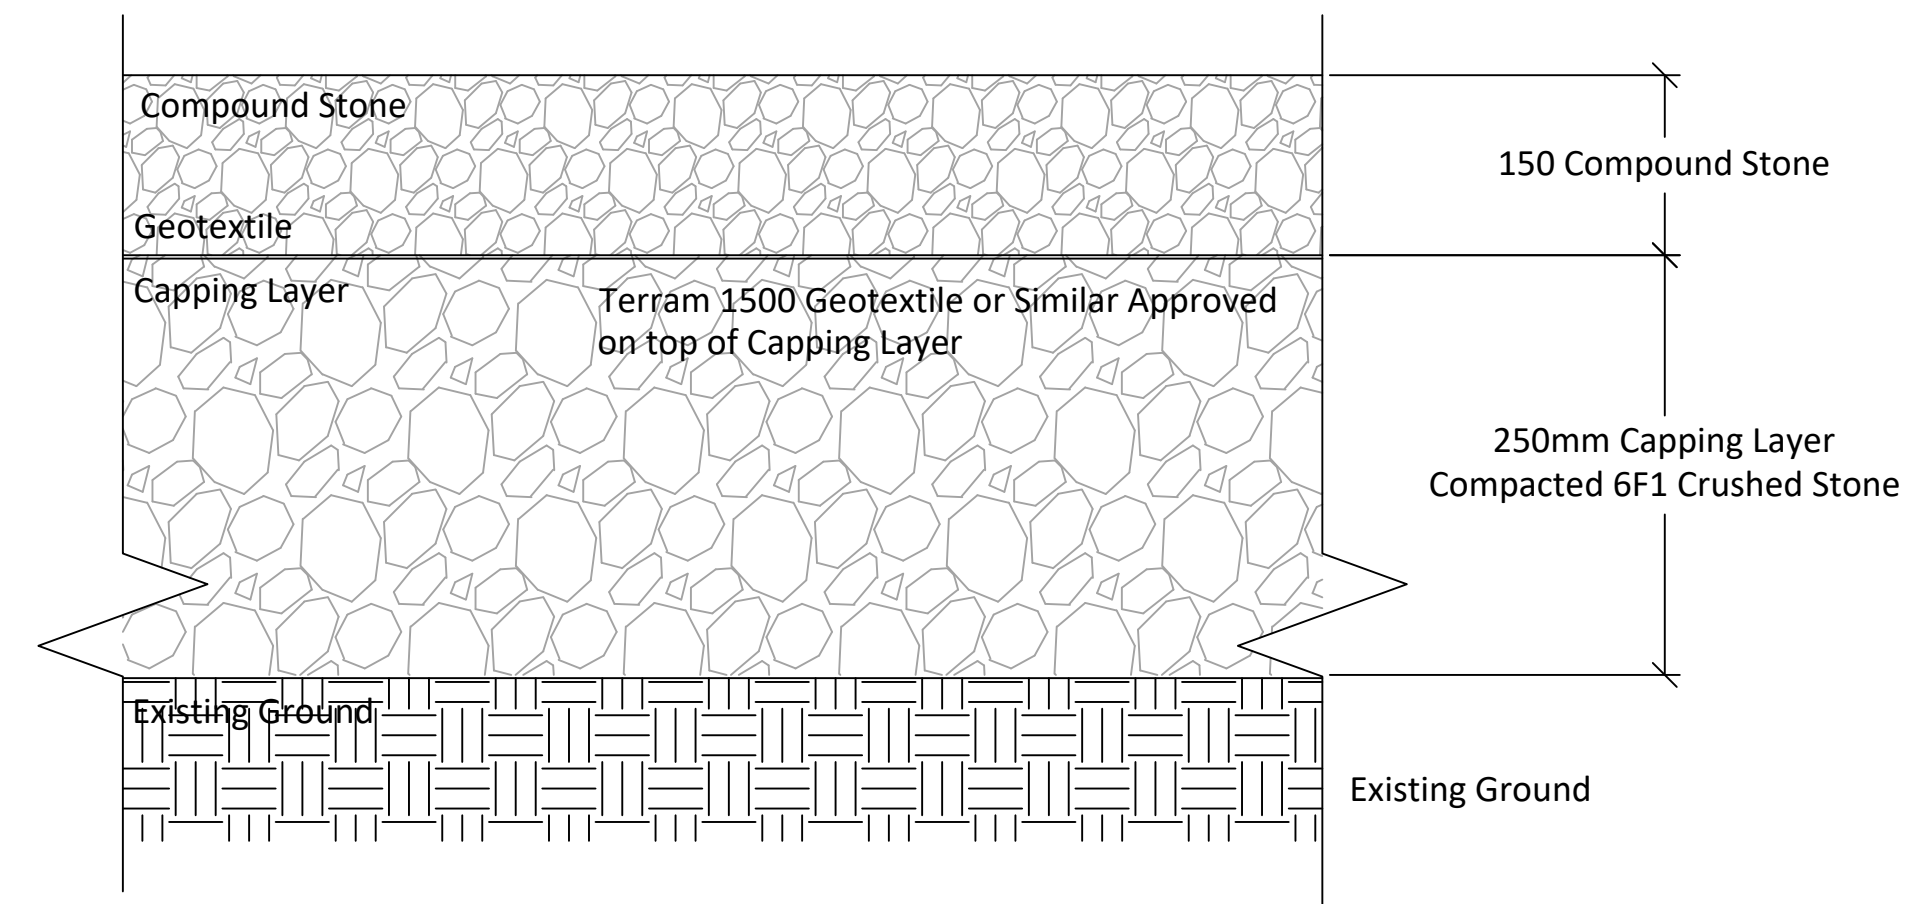


TYPICAL COMPOUND DETAIL

SCALE N.T.S


Notes:

- MEASUREMENTS SHOWN ARE IN MM, UNLESS INDICATED OTHERWISE
- DRAWING FOR PLANNING PURPOSES ONLY
- WHERE DRAWINGS ARE NOT TO SCALE, FIGURED DIMENSIONS ONLY ARE TO BE USED

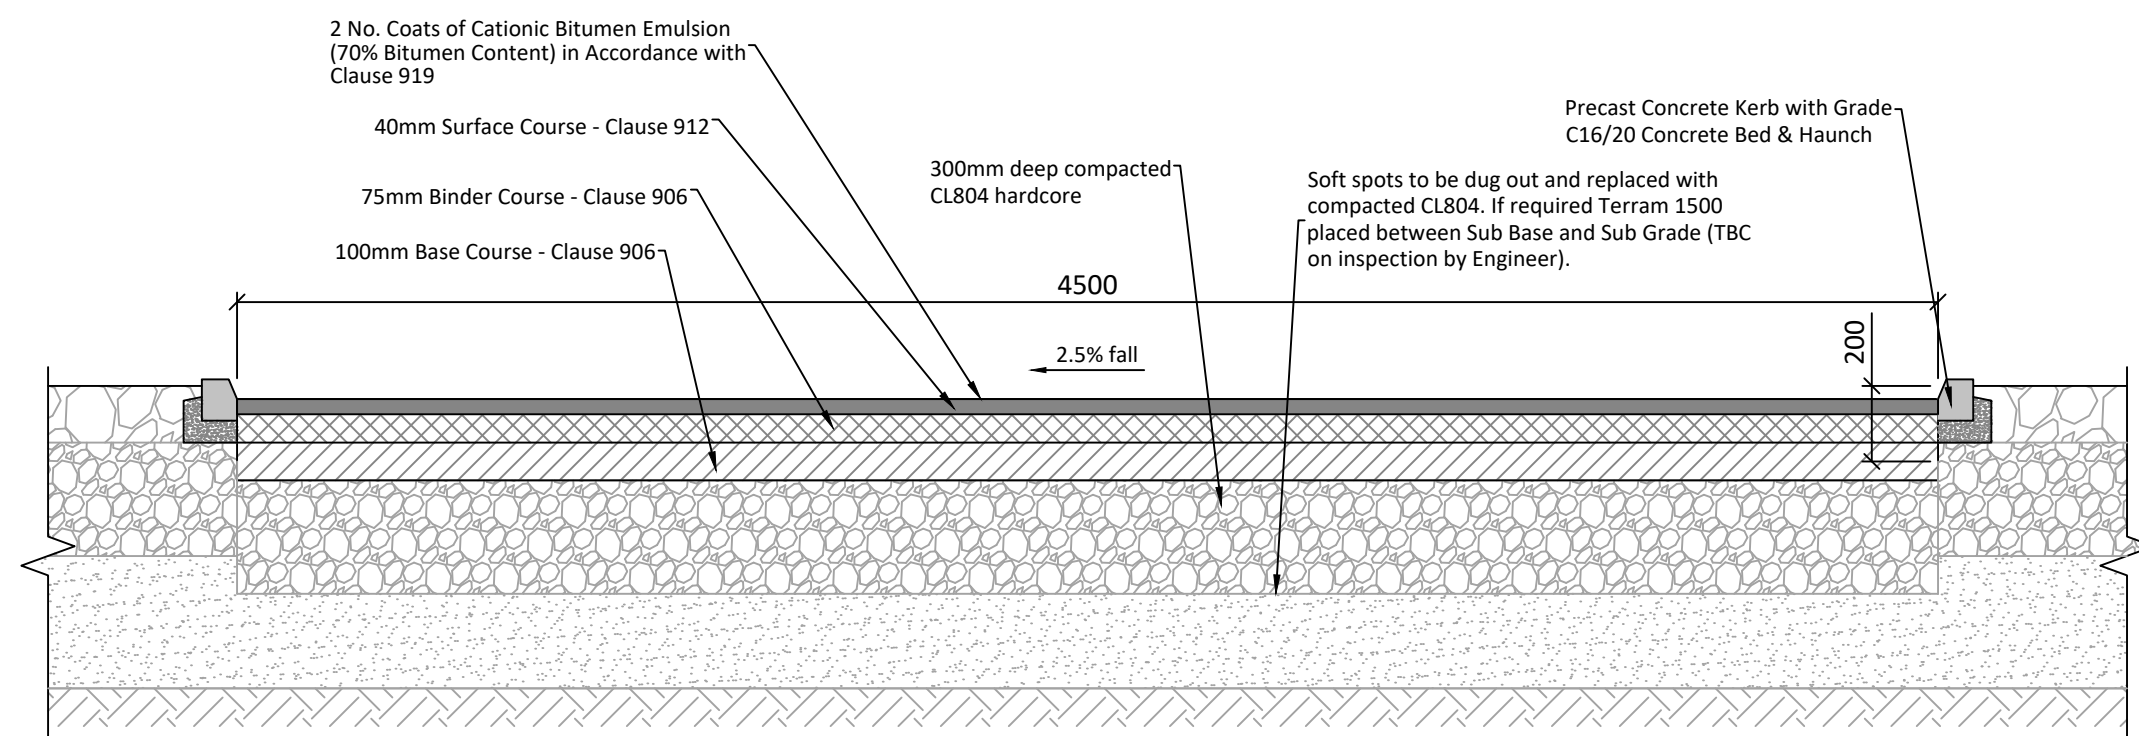

TYPICAL SECTION - ASPHALT ACCESS ROAD

SCALE 1:20

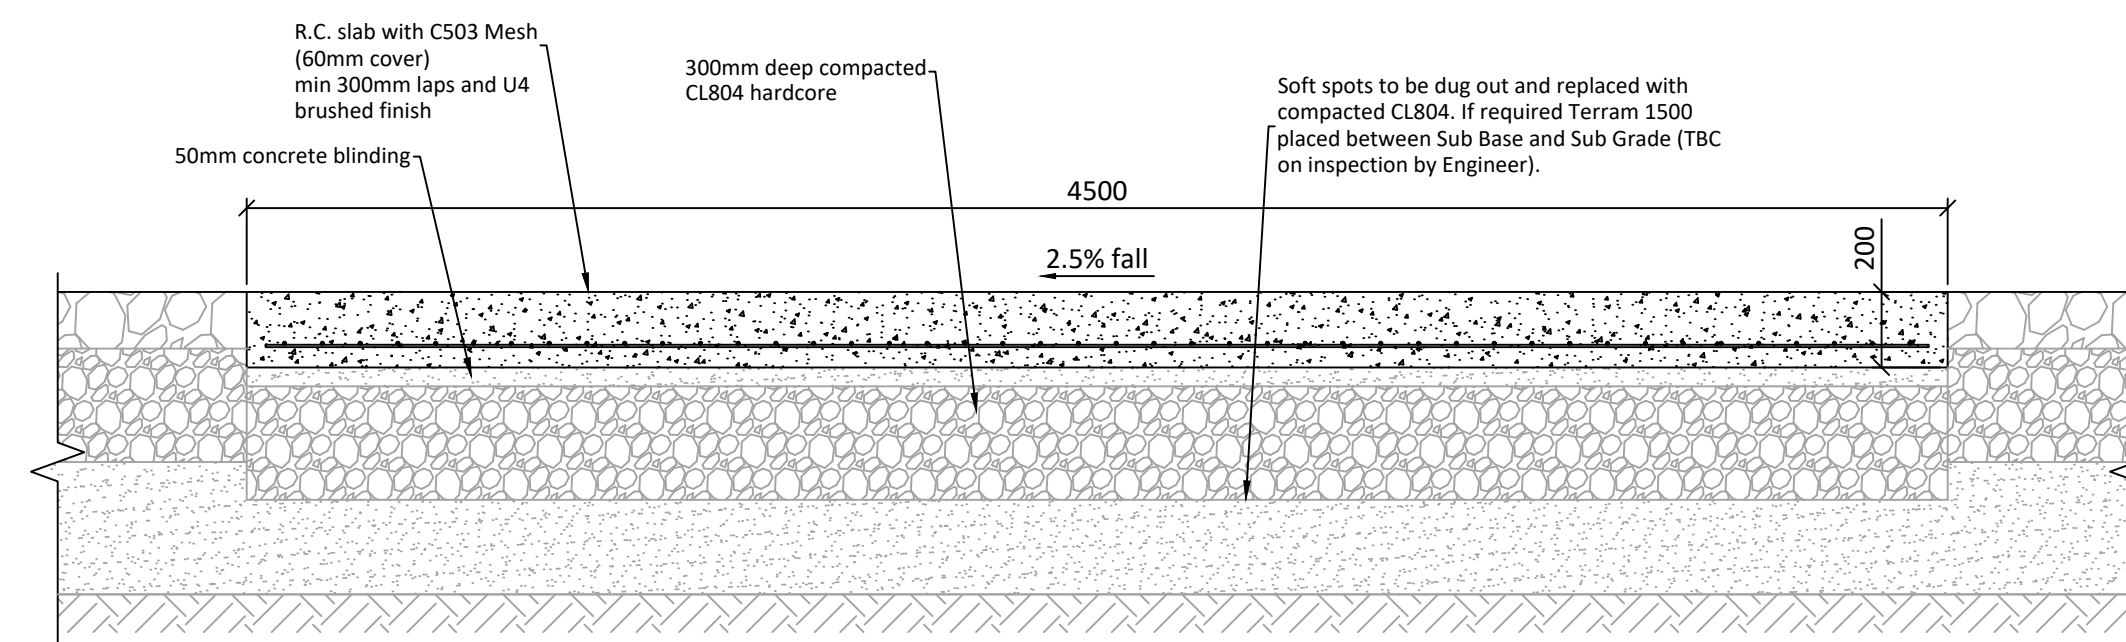

TYPICAL SECTION - CONCRETE ACCESS ROAD

SCALE 1:20

| **   | **                  | **       |
|------|---------------------|----------|
| **   | **                  | **       |
| **   | **                  | **       |
| **   | **                  | **       |
| 00   | ISSUED FOR PLANNING | 20/11/23 |
| Rev. | DESCRIPTION         | DATE     |

**Bord na Móna**

Main St, Newbridge, Co. Kildare  
 Phone 045 439000  
 www.bnm.ie  
 Email: info@bnm.ie

© Copyright Bord na Móna Powergen Limited  
 \*Copyright and ownership of this drawing is vested in Bord na Móna Powergen Limited, whose prior written consent is required for its use, reproduction or for publication to any third party. All rights reserved by the law of copyright and by international copyright conventions are reserved to Bord na Móna Powergen Limited and may be protected by court proceedings for damages and/or injunctions and costs.\*

Project **DERRYGREENAGH POWER**

Client **BORD NA MÓNA POWERGEN LIMITED**

Drawing Title **SUBSTATION COMPOUND DETAILS Sh No. 1 of 2**

|          |            |          |            |             |
|----------|------------|----------|------------|-------------|
| Date     | Scale (A1) | Drawn by | Checked by | Approved by |
| 20/11/23 | AS SHOWN   | JMcD     | PC         | JMcD        |

|  |   |                |
|--|---|----------------|
| Status                                       | FOR APPROVAL <input type="checkbox"/>     | Dwg. No.       |
| PLANNING <input checked="" type="checkbox"/> | FOR CONSTRUCTION <input type="checkbox"/> | BNM-DPS-E-2005 |
| TENDER <input type="checkbox"/>              | AS BUILT <input type="checkbox"/>         |                |

