



DEPTH GL. TO I.L.	PIPE DIAMETER						
	150	225	300	375	450	600	900
A 0-1m	1050	1050	1050	1350	1350	1500	1800
B 1-3m	1200	1200	1200	1350	1350	1500	1800


TYPICAL PRECAST RING MANHOLE SCALE 1:10

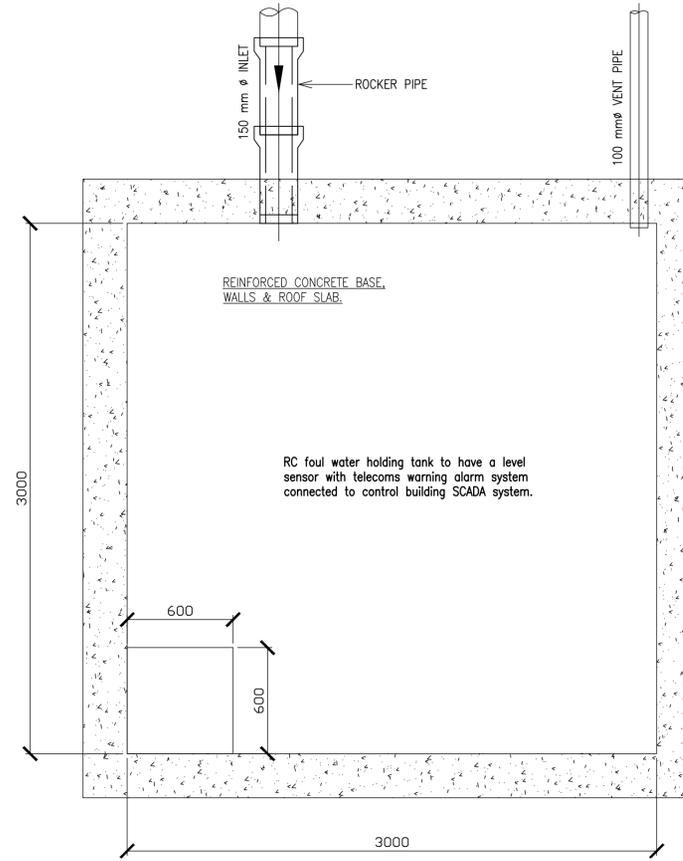

TYPICAL FOUL WATER HOLDING TANK SCALE 1:20

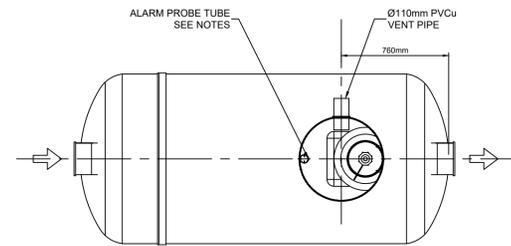


Unit Ref No.	Nominal Flow	Dim L (mm)	Approx Empty Weight (kgs)	Fall across Unit
NSFA010	10 L/s	2610	130	50
NSFA015	15 L/s	3910	167	50

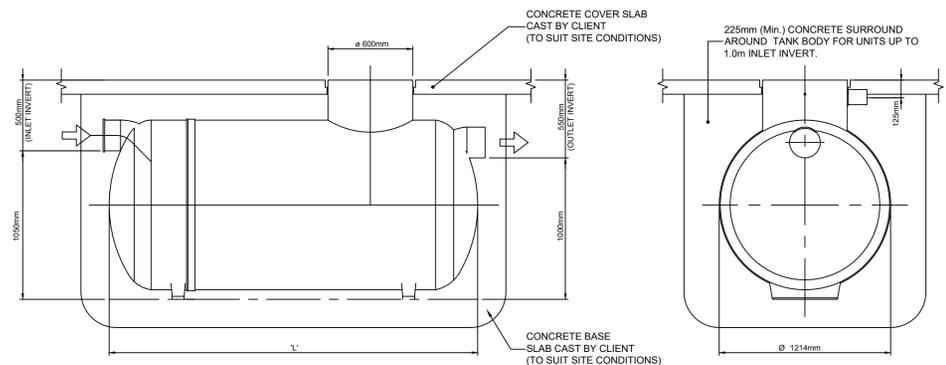

FULL RETENTION SEPARATORS

SCALE 1:25

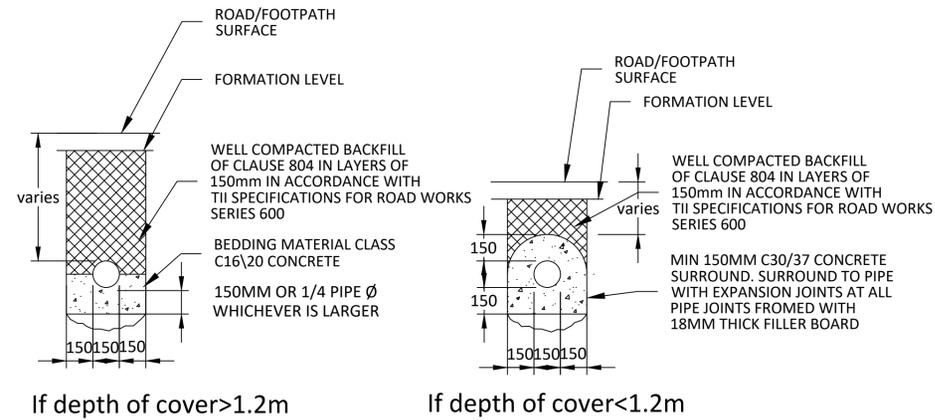

ROAD & PATH PIPE BEDDING DETAILS N.T.S

- Notes:
- MEASUREMENTS SHOWN ARE IN MM, UNLESS INDICATED OTHERWISE
 - DRAWING FOR PLANNING PURPOSES ONLY
 - WHERE DRAWINGS ARE NOT TO SCALE FIGURED DIMENSIONS ARE TO BE USED ONLY


00	ISSUED FOR PLANNING	20/11/23
Rev.	DESCRIPTION	DATE

Bord na Móna


Main St, Newbridge, Co. Kildare
 Phone 045 439000
 www.bnm.ie
 Email: info@bnm.ie

© Copyright Bord na Móna Powergen Limited
 "Copyright and ownership of this drawing is vested in Bord na Móna Powergen Limited, whose prior written consent is required for its use, reproduction or for publication to any third party. All rights reserved by the law of copyright and by international copyright conventions are reserved to Bord na Móna Powergen Limited and may be protected by court proceedings for damages and/or injunctions and costs."


Project	DERRYGREENAGH POWER			
Client	BORD NA MÓNÁ POWERGEN LIMITED			
Drawing Title	TYPICAL DRAINAGE DETAILS Sh No. 1 of 2			
Date	Scale (A1)	Drawn by	Checked by	Approved by
20/11/23	AS SHOWN	JMcD	PC	JMcD
Status	FOR APPROVAL <input type="checkbox"/>	Dwg. No.		BNM-DPS-E-2006
PLANNING <input checked="" type="checkbox"/>	FOR CONSTRUCTION <input type="checkbox"/>			
TENDER <input type="checkbox"/>	AS BUILT <input type="checkbox"/>			

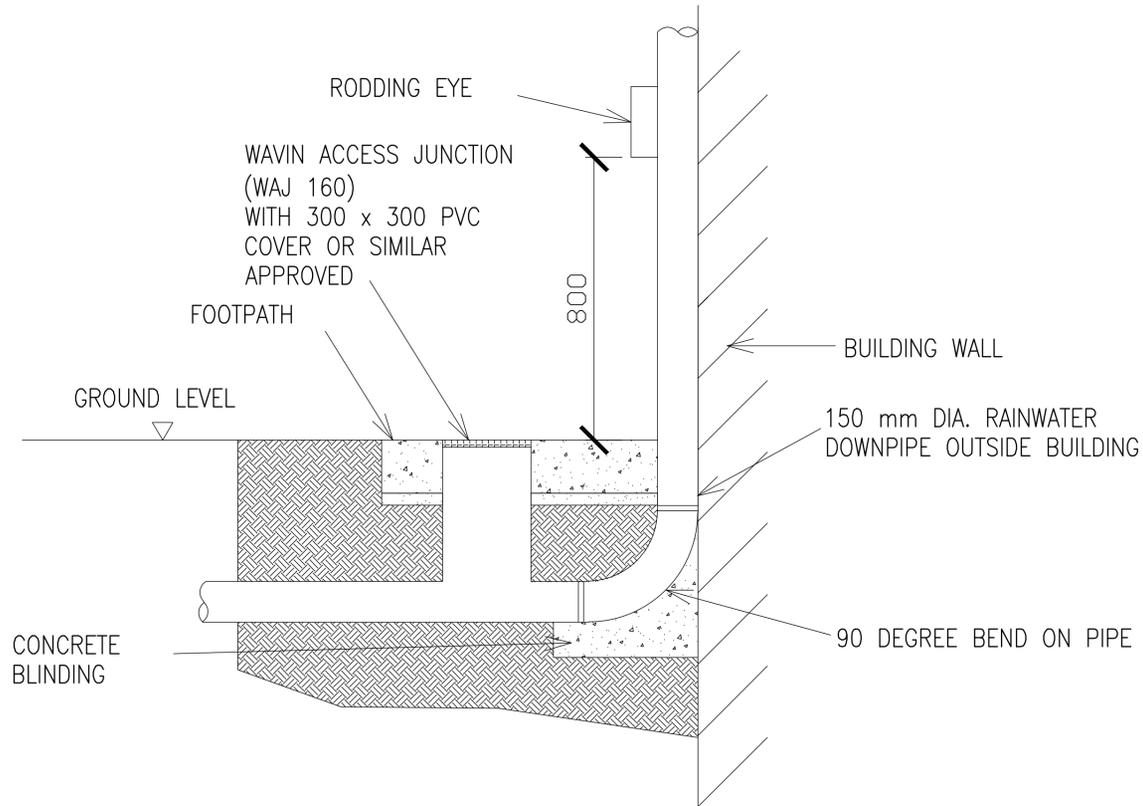


TYPICAL RAINWATER DOWNPIPE DETAIL SCALE 1:10

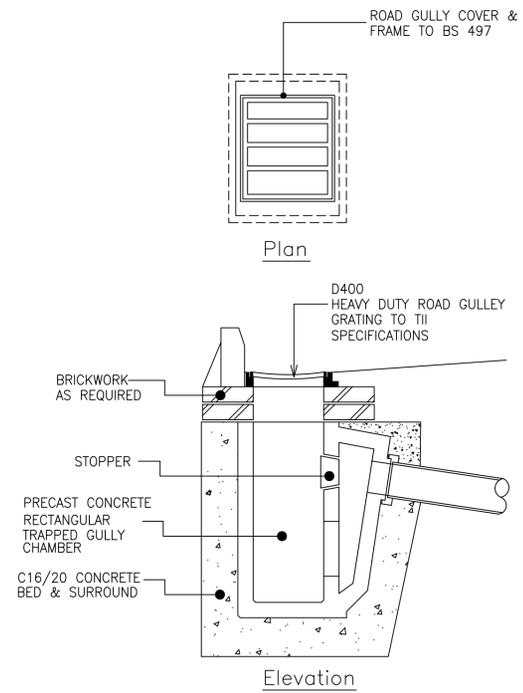

TYPICAL ROAD GULLY DETAIL SCALE N.T.S

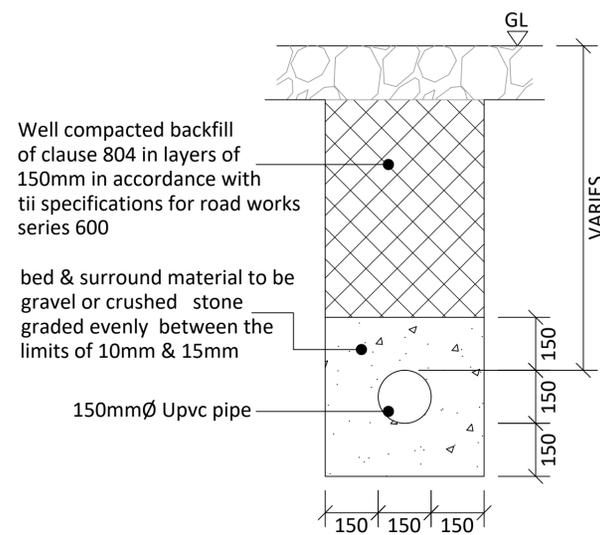

TYPICAL SECTION THROUGH FOUL/SURFACE WATER SEWER SCALE 1:10

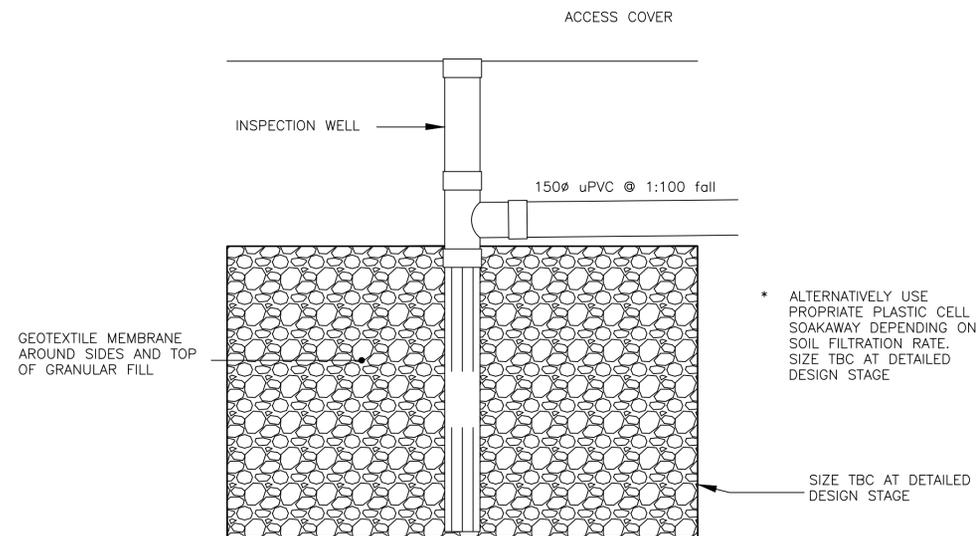

TYPICAL SOAKAWAY DETAIL SCALE N.T.S

Notes:

1. MEASUREMENTS SHOWN ARE IN MM, UNLESS INDICATED OTHERWISE
2. DRAWING FOR PLANNING PURPOSES ONLY
3. DRAWINGS ARE NOT TO BE SCALED. USE FIGURED DIMENSIONS ONLY

**	**	**
**	**	**
**	**	**
**	**	**
00	ISSUED FOR PLANNING	20/11/23
Rev.	DESCRIPTION	DATE

Bord na Móna

Main St, Newbridge, Co. Kildare
 Phone 045 439000
 www.bnm.ie
 Email: info@bnm.ie

© Copyright Bord na Móna Powergen Limited
 "Copyright and ownership of this drawing is vested in Bord na Móna Powergen Limited, whose prior written consent is required for its use, reproduction or for publication to any third party. All rights reserved by the law of copyright and by international copyright conventions are reserved to Bord na Móna Powergen Limited and may be protected by court proceedings for damages and/or injunctions and costs."

Project **DERRYGREENAGH POWER**

Client **BORD NA MÓNA POWERGEN LIMITED**

Drawing Title **TYPICAL DRAINAGE DETAILS**

Sh No. 2 of 2

Date	Scale (A1)	Drawn by	Checked by	Approved by
20/11/23	AS SHOWN	JMcD	PC	JMcD

Status	FOR APPROVAL <input type="checkbox"/>	Dwg. No.
PLANNING <input checked="" type="checkbox"/>	FOR CONSTRUCTION <input type="checkbox"/>	BNN-DPS-E-2006
TENDER <input type="checkbox"/>	AS BUILT <input type="checkbox"/>	