



PALLISADE FENCE - ELEVATION DETAIL

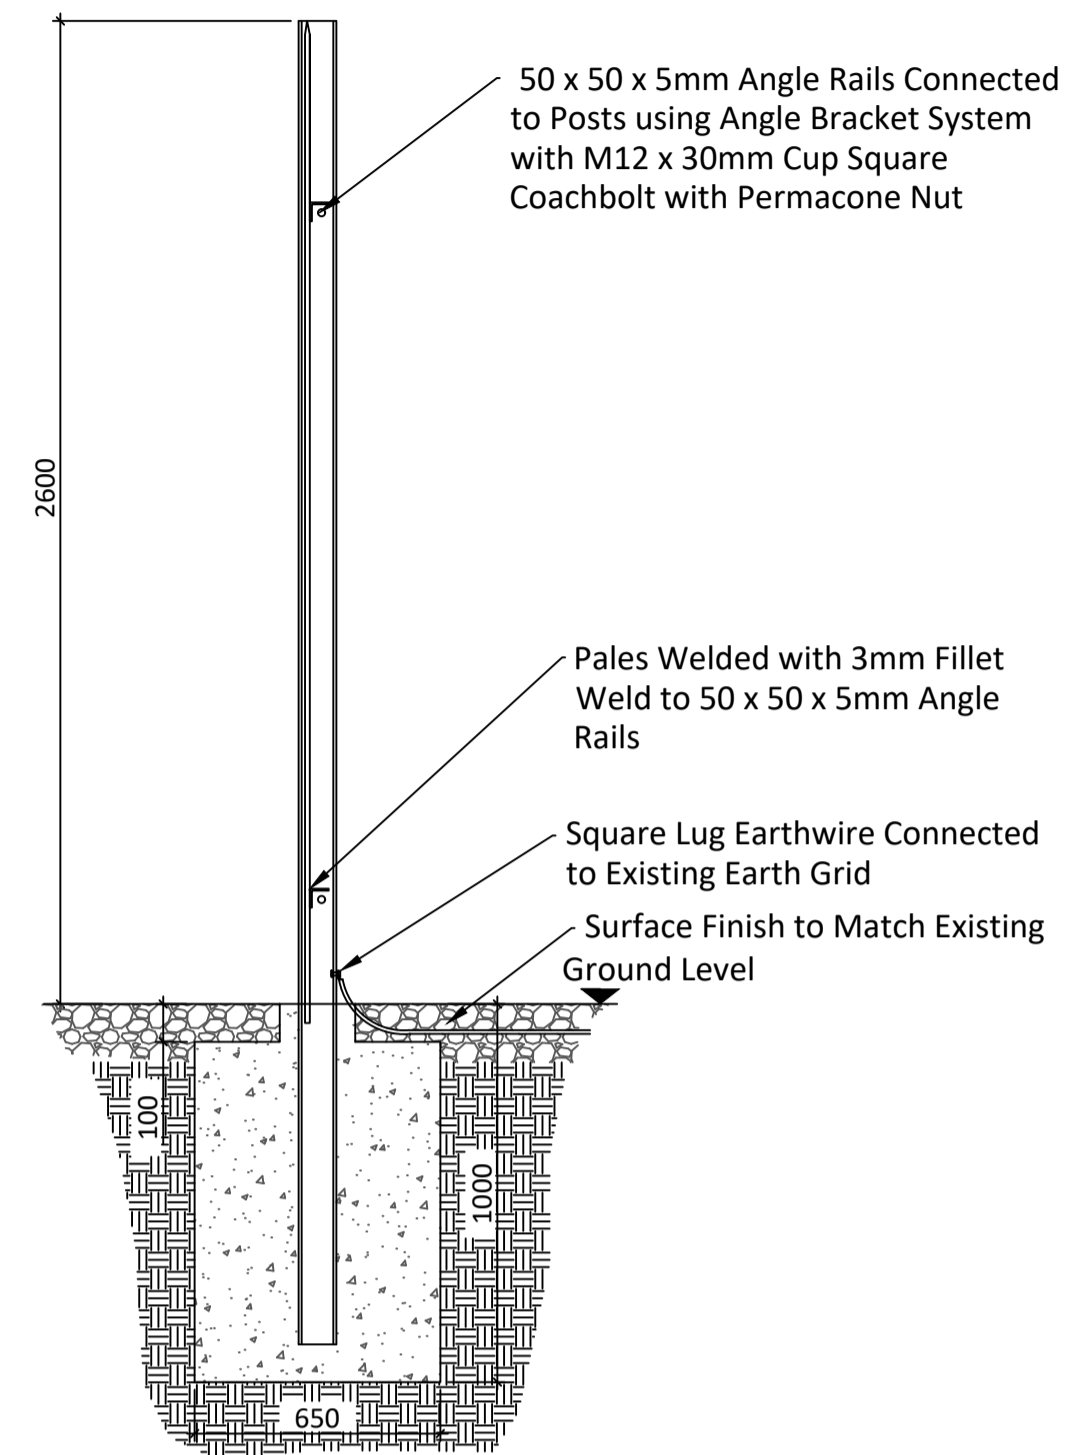

PALLISADE FENCE - SECTION DETAIL

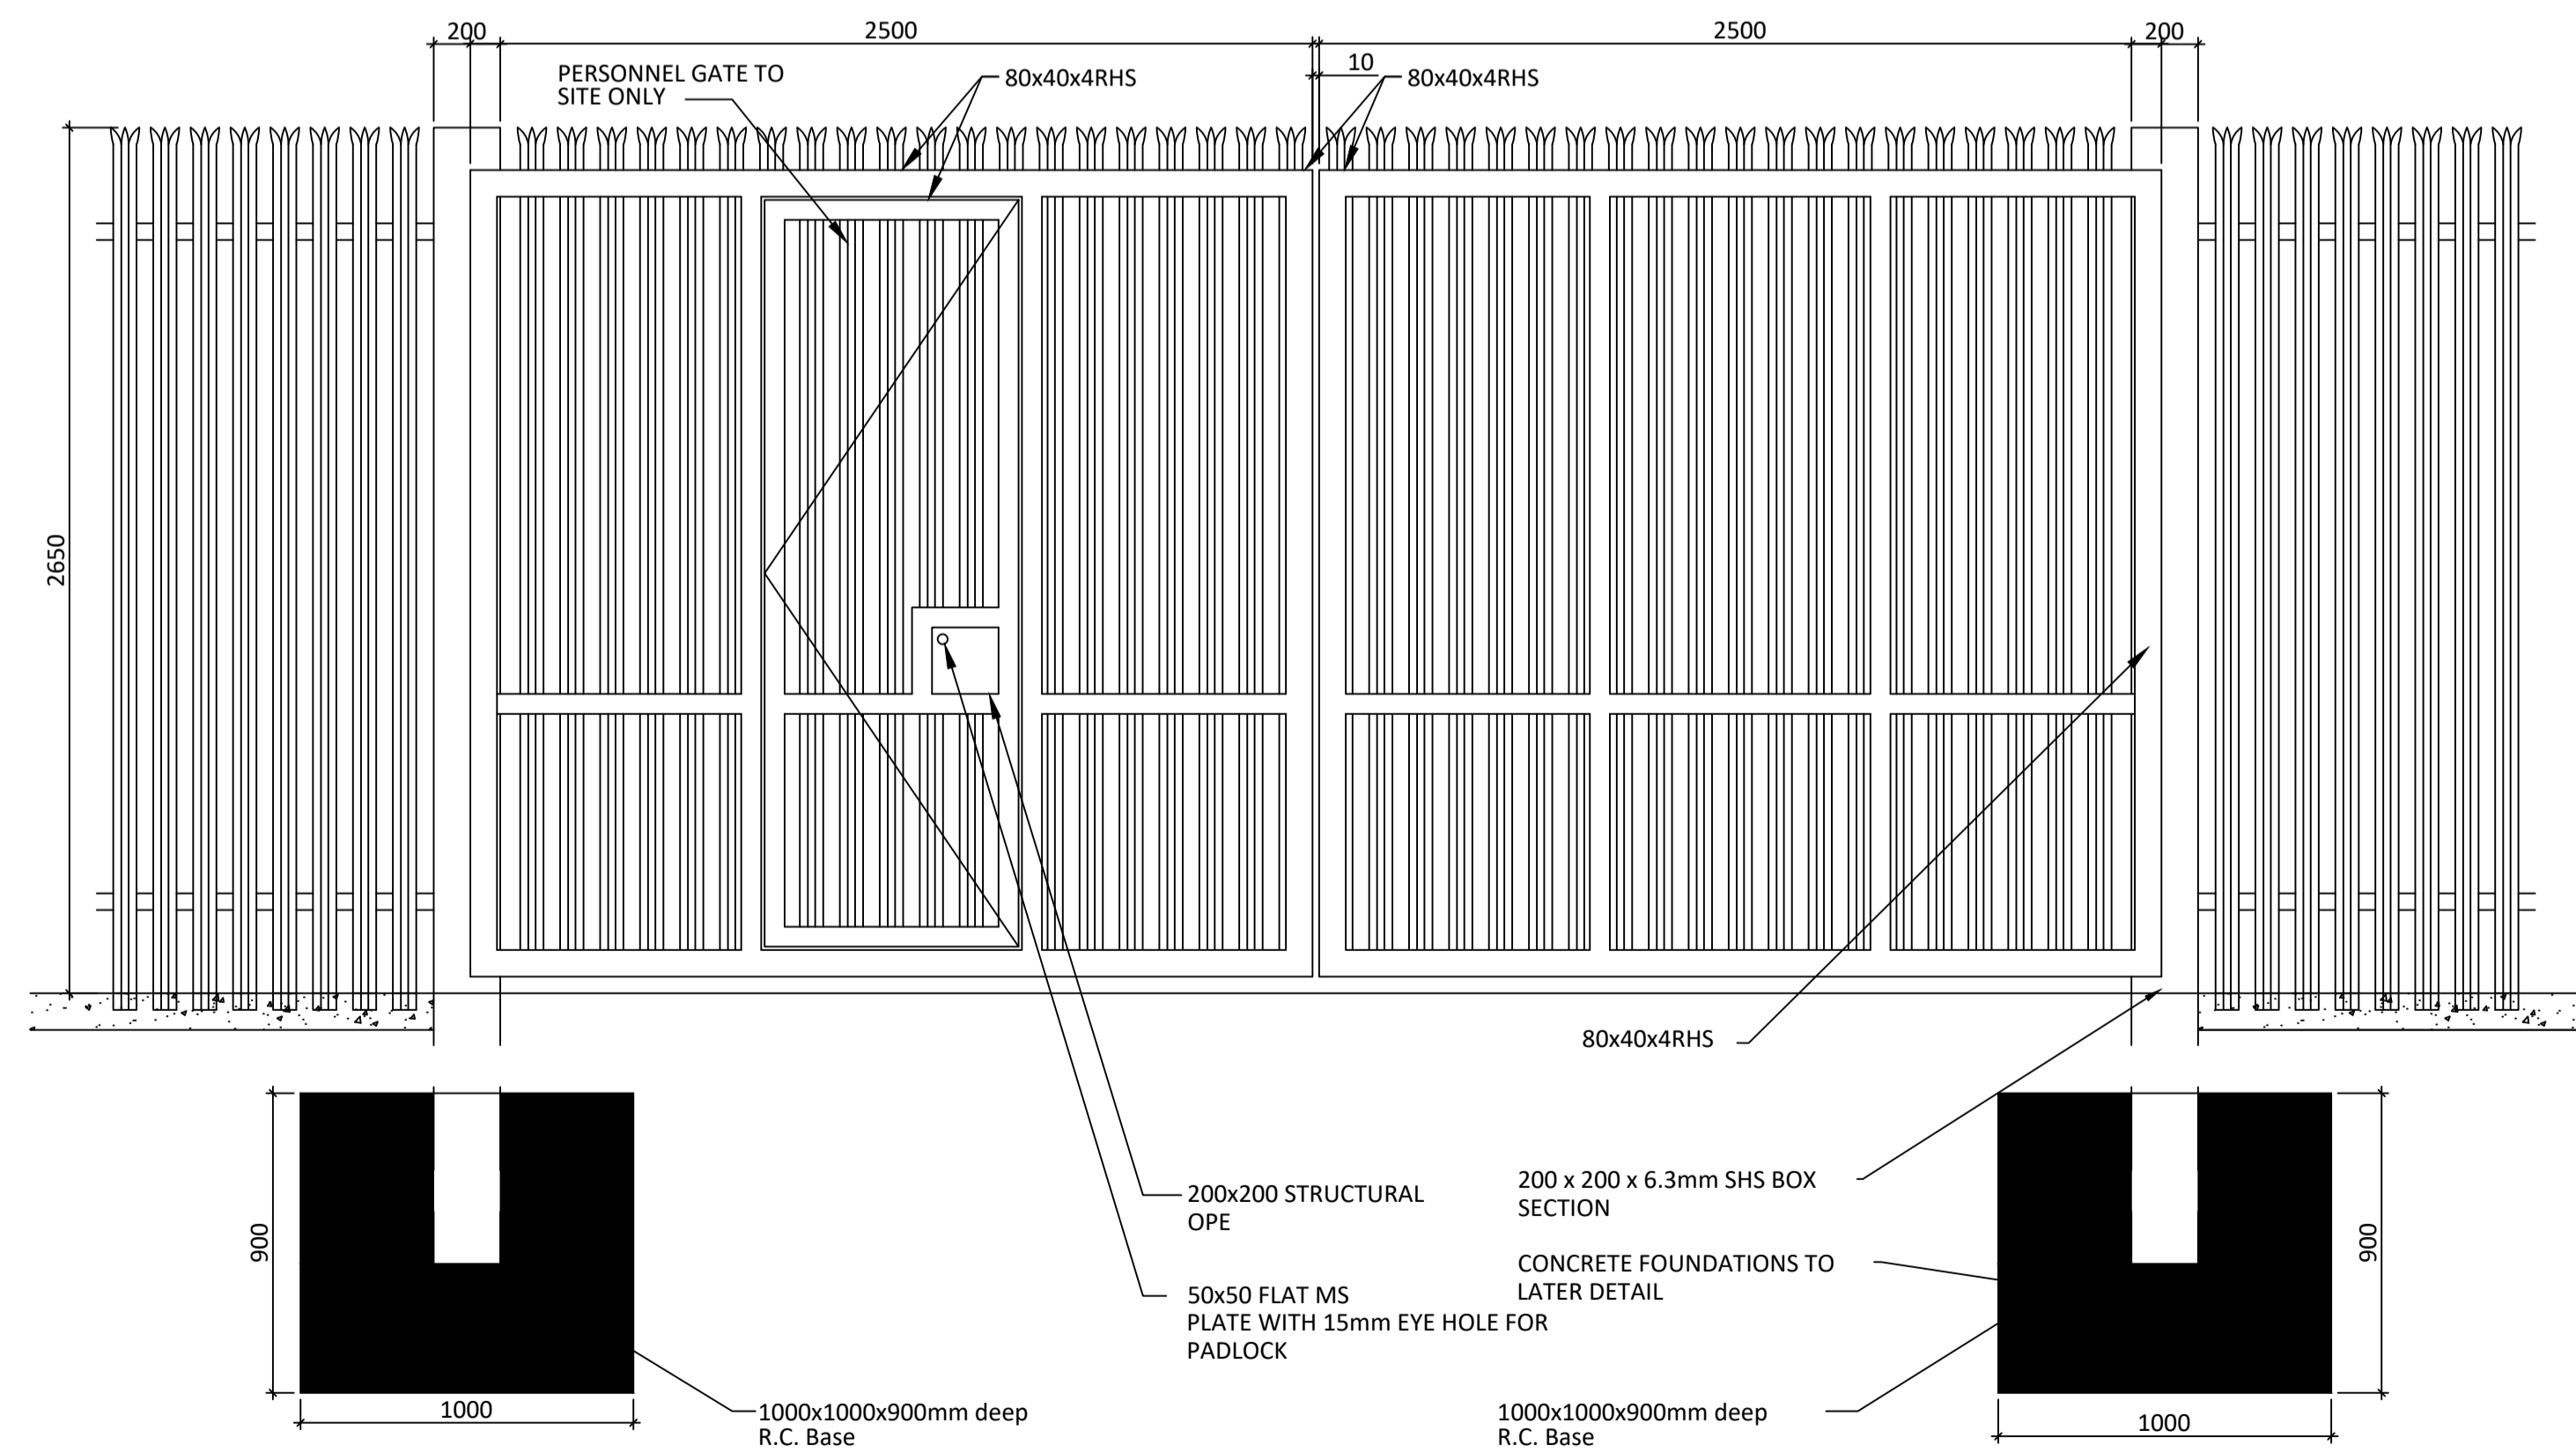

TYPICAL GATE DETAIL

Notes:

1. MEASUREMENTS SHOWN ARE IN MM, UNLESS INDICATED OTHERWISE
2. DRAWING FOR PLANNING PURPOSES ONLY
3. WHERE DRAWINGS ARE NOT TO SCALE FIGURED DIMENSIONS ARE TO BE USED ONLY

**	**	**
**	**	**
**	**	**
**	**	**
00	PLANNING ISSUE	20/11/23
Rev.	DESCRIPTION	DATE

**Bord na Móna**

Main St, Newbridge, Co. Kildare  
 Phone 045 439000  
 www.bnm.ie  
 Email: info@bnm.ie

© Copyright Bord na Móna Powergen Limited  
 "Copyright and ownership of this drawing is vested in Bord na Móna Powergen Limited, whose prior written consent is required for its use, reproduction or for publication to any third party. All rights reserved by the law of copyright and by international copyright conventions are reserved to Bord na Móna Powergen Limited and may be protected by court proceedings for damages and/or injunctions and costs."

Project **DERRYGREENAGH POWER**

Client **BORD NA MÓNA POWERGEN LIMITED**

Drawing Title **PALLISADE FENCE AND GATE DETAILS**

Date	Scale (A1)	Drawn by	Checked by	Approved by
20/11/23	NTS	JMcD	NM	JMcD

Status	FOR APPROVAL	<input type="checkbox"/>	Dwg. No.
PLANNING	FOR CONSTRUCTION	<input checked="" type="checkbox"/>	BNM-DPS-E-2007
TENDER	AS BUILT	<input type="checkbox"/>	