
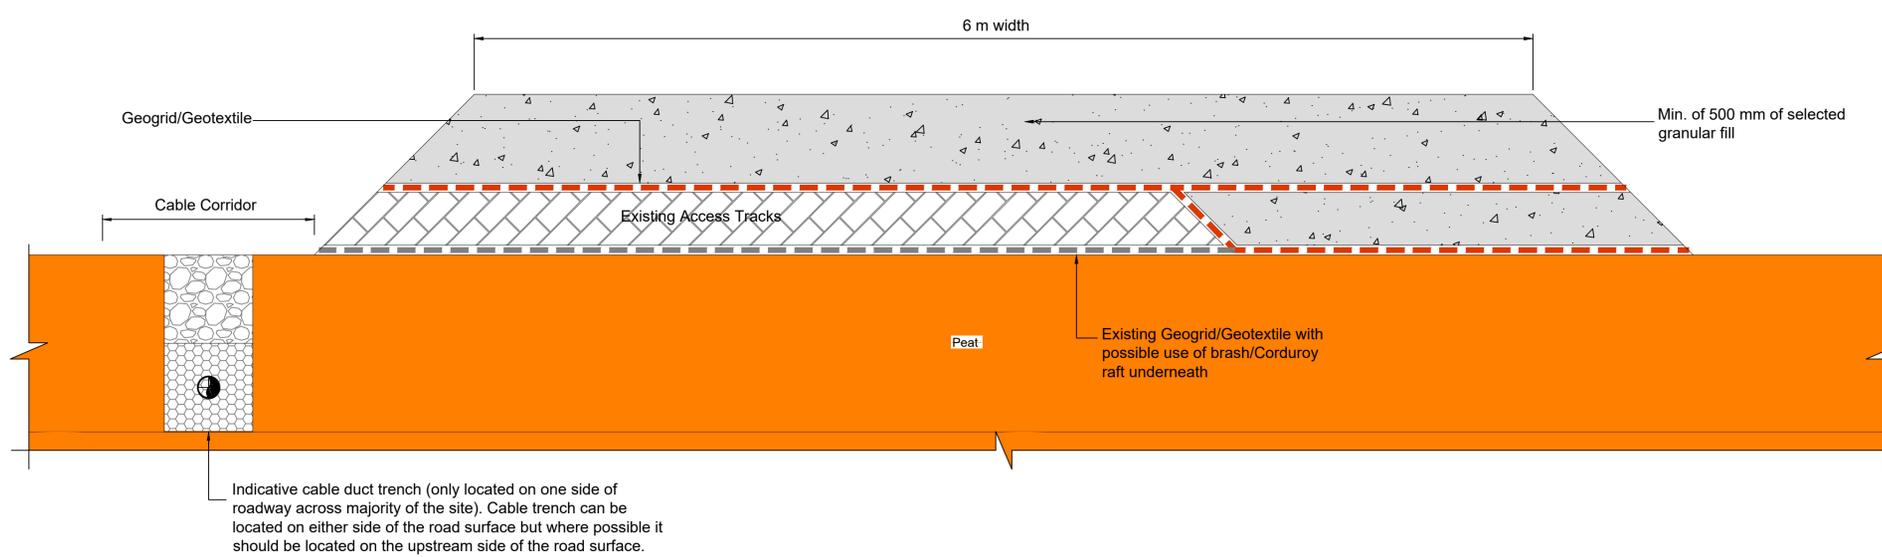


Notes:

1. MEASUREMENTS SHOWN ARE IN MM, UNLESS INDICATED OTHERWISE
2. DRAWING FOR PLANNING PURPOSES ONLY
3. DRAWINGS ARE NOT TO BE SCALED. USE FIGURED DIMENSIONS ONLY

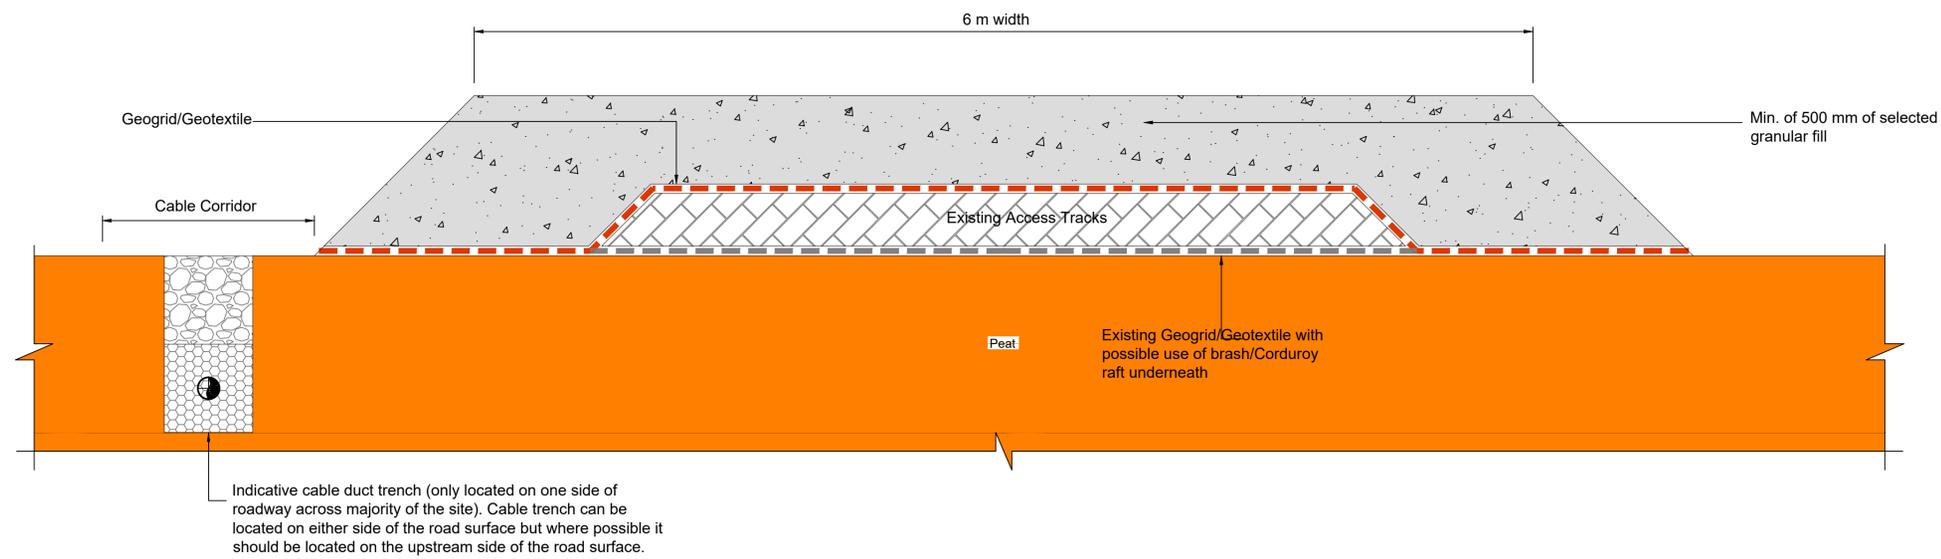

**	**	**
**	**	**
**	**	**
**	**	**
00	ISSUED FOR PLANNING	20/11/23
Rev.	DESCRIPTION	DATE

**Bord na Móna**

Main St, Newbridge, Co. Kildare  
 Phone 045 439000  
 www.bnm.ie  
 Email: info@bnm.ie

© Copyright Bord na Móna Powergen Limited  
 "Copyright and ownership of this drawing is vested in Bord na Móna Powergen Limited, whose prior written consent is required for its use, reproduction or for publication to any third party. All rights reserved by the law of copyright and by international copyright conventions are reserved to Bord na Móna Powergen Limited and may be protected by court proceedings for damages and/or injunctions and costs."

Project **DERRYGREENAGH POWER**

Client **BORD NA MÓNA POWERGEN LIMITED**

Drawing Title **UPGRADE OF EXISTING FLOATING ACCESS TRACK - TYPICAL SECTION**

Date	Scale (A1)	Drawn by	Checked by	Approved by
20/11/23	1:20	SM	PC	JMcD

Status	FOR APPROVAL <input type="checkbox"/>	Dwg. No.
PLANNING <input checked="" type="checkbox"/>	FOR CONSTRUCTION <input type="checkbox"/>	BNN-DPS-E-2014
TENDER <input type="checkbox"/>	AS BUILT <input type="checkbox"/>	