



TYPICAL PLAN OF JOINT BAY

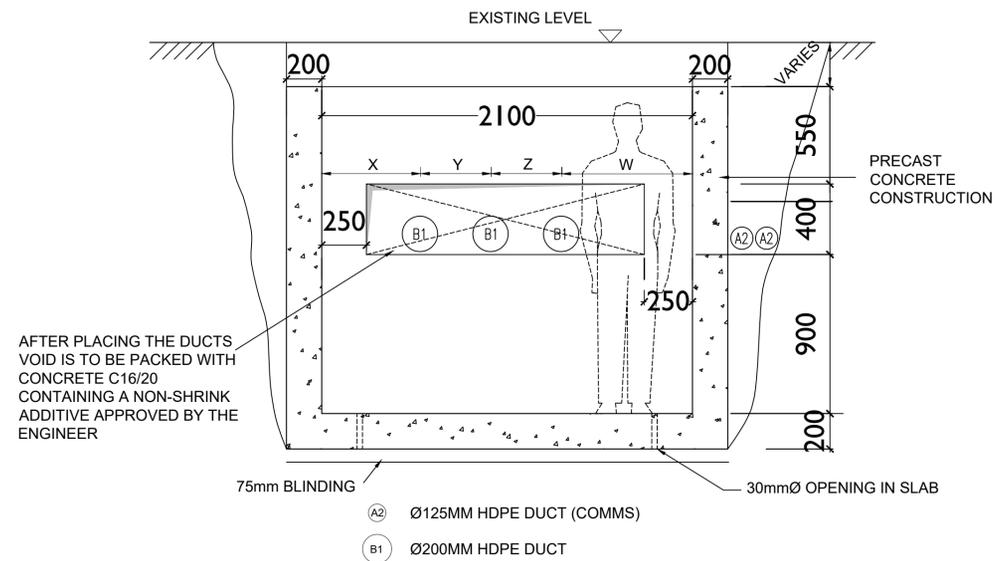

SECTION VIEW A - A

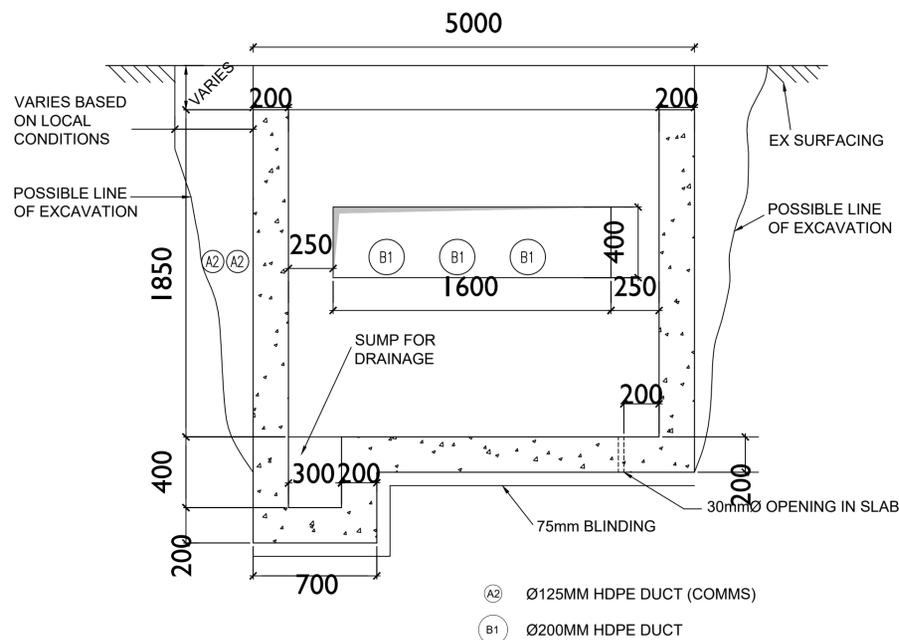

SECTION VIEW B - B

Notes:

- MEASUREMENTS SHOWN ARE IN MM, UNLESS INDICATED OTHERWISE
- DRAWING FOR PLANNING PURPOSES ONLY
- WHERE DRAWINGS ARE NOT TO SCALE, FIGURED DIMENSIONS SHALL BE USED ONLY

**	**	**
**	**	**
**	**	**
**	**	**
00	ISSUED FOR PLANNING	20/11/23
Rev.	DESCRIPTION	DATE

**Bord na Móna**

Main St, Newbridge, Co. Kildare  
Phone 045 439000  
www.bnm.ie  
Email: info@bnm.ie

© Copyright Bord na Móna Powergen Limited  
\*Copyright and ownership of this drawing is vested in Bord na Móna Powergen Limited, whose prior written consent is required for its use, reproduction or for publication to any third party. All rights reserved by the law of copyright and by international copyright conventions are reserved to Bord na Móna Powergen Limited and may be protected by court proceedings for damages and/or injunctions and costs.\*

Project **DERRYGREENAGH POWER**

Client **BORD NA MÓNA POWERGEN LIMITED**

Drawing Title **220 KV JOINT BAY**

Date	Scale (A1)	Drawn by	Checked by	Approved by
20/11/23	1:20	JMcD	PC	JMcD
Status	FOR APPROVAL	Dwg. No.		
PLANNING <input checked="" type="checkbox"/>	FOR CONSTRUCTION <input type="checkbox"/>	<b>BNM-DPS-E-1004</b>		
TENDER <input type="checkbox"/>	AS BUILT <input type="checkbox"/>			