

Appendix 14D


Autotrafficking / Access Arrangements


[THIS PAGE INTENTIONALLY LEFT BLANK]

TWO WAY TRAFFIC
 SITE SPEED LIMIT 15kmph
 ALL ROADS TO BE A MINIMUM 8m WIDE
 ALL FOOTPATHS TO BE A MINIMUM OF 1m WIDE
 PUBLIC ACCESS TO MAIN SITE WILL BE RESTRICTED
 VIA SECURITY ENTRANCE.

ALL INFORMATION ON THIS DRAWING IS INDICATIVE ONLY,
 AND MAY BE SUBJECT TO
 FURTHER DESIGN DEVELOPMENT.

DO NOT SCALE

LEGEND
 SITE BOUNDARY

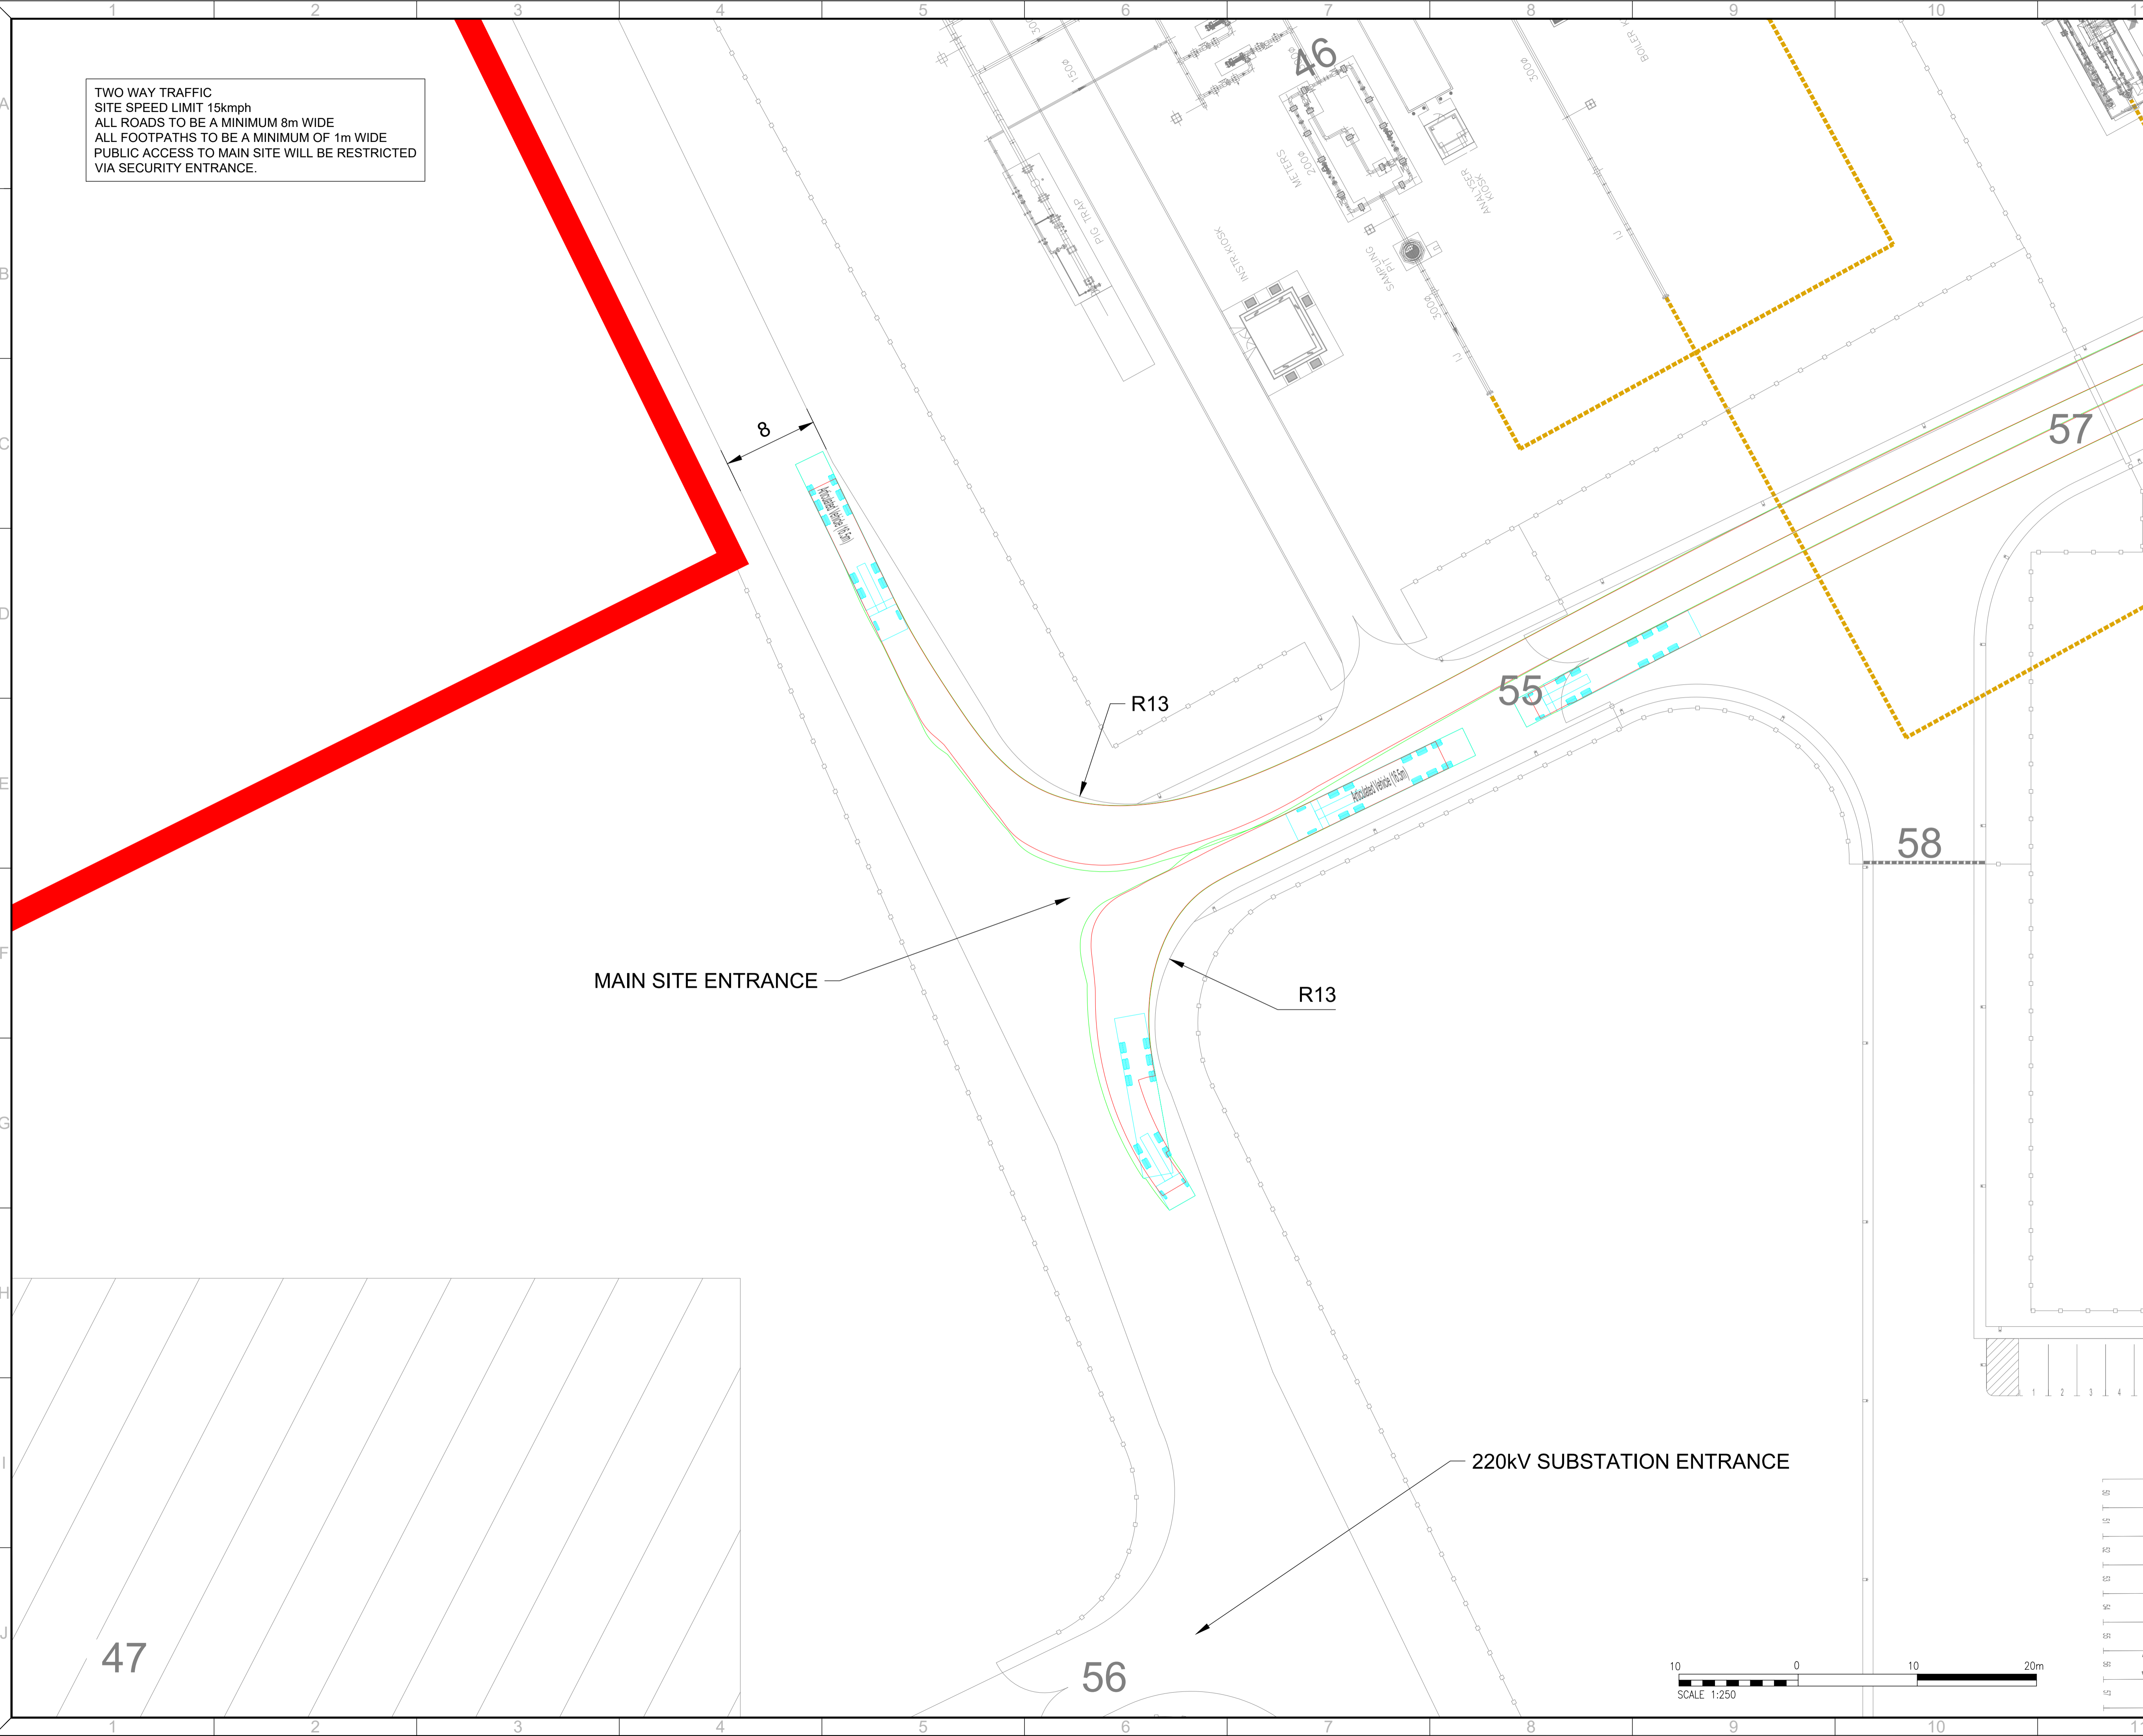

R2.0	SITE LAYOUT UPDATE	DTW	AO1	BAB	10.01.24
R1.0	PRELIMINARY	DTW	AO1	BAB	08.11.23
REV.	DETAILS OF REVISION	DRAWN	CHKD	APR	DATE

FICHTNER
 CONSULTING ENGINEERS LIMITED
 92 George's Street Lower
 Dun Laoghaire
 Co Dublin, A96 VR66
 Tel: +353 (1)506 0632
 Website: www.fichtner.ie

CLIENT:
BORD NA MÓNA POWERGEN LIMITED
 SITE:
MAIN AND SUBSTATION SITE
 PROJECT:
DERRYGREENAGH THERMAL POWER PLANT
 TITLE:
**SITE LAYOUT
 VEHICLE TRACKING**

DRAWING STATUS:	PRELIMINARY		
DRAWN BY:	AO1	DATE:	25.10.23
CHECKED BY:	DTW	DATE:	25.10.23
APPROVED BY:	BAB	DATE:	25.10.23
FILENAME:	S7060-8310-0011DW MAIN SITE VEHICLE TRACKING R2.0		
OFFICE OF ISSUE:	DUBLIN		
SHEET SIZE:	A1	SCALE:	1:250
DRAWING No.:	S7060-8310-0011		REVISION:
	Sheet 1 of 1		R2.0

