



1 ACC South
1 : 200

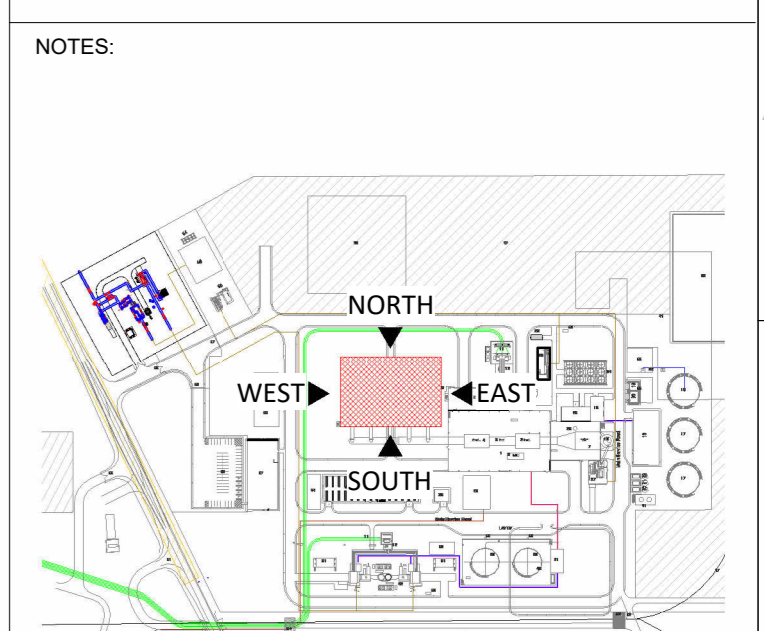


Key Plan
1 : 6000

- NOTES:
- Building colours will range within a muted mid-dark grey and green spectrum. Refer to EIAR Vol. II, Appendix 10A for detail
 - Final detail of building finishes to be agreed with planning authority in advance of development commencing

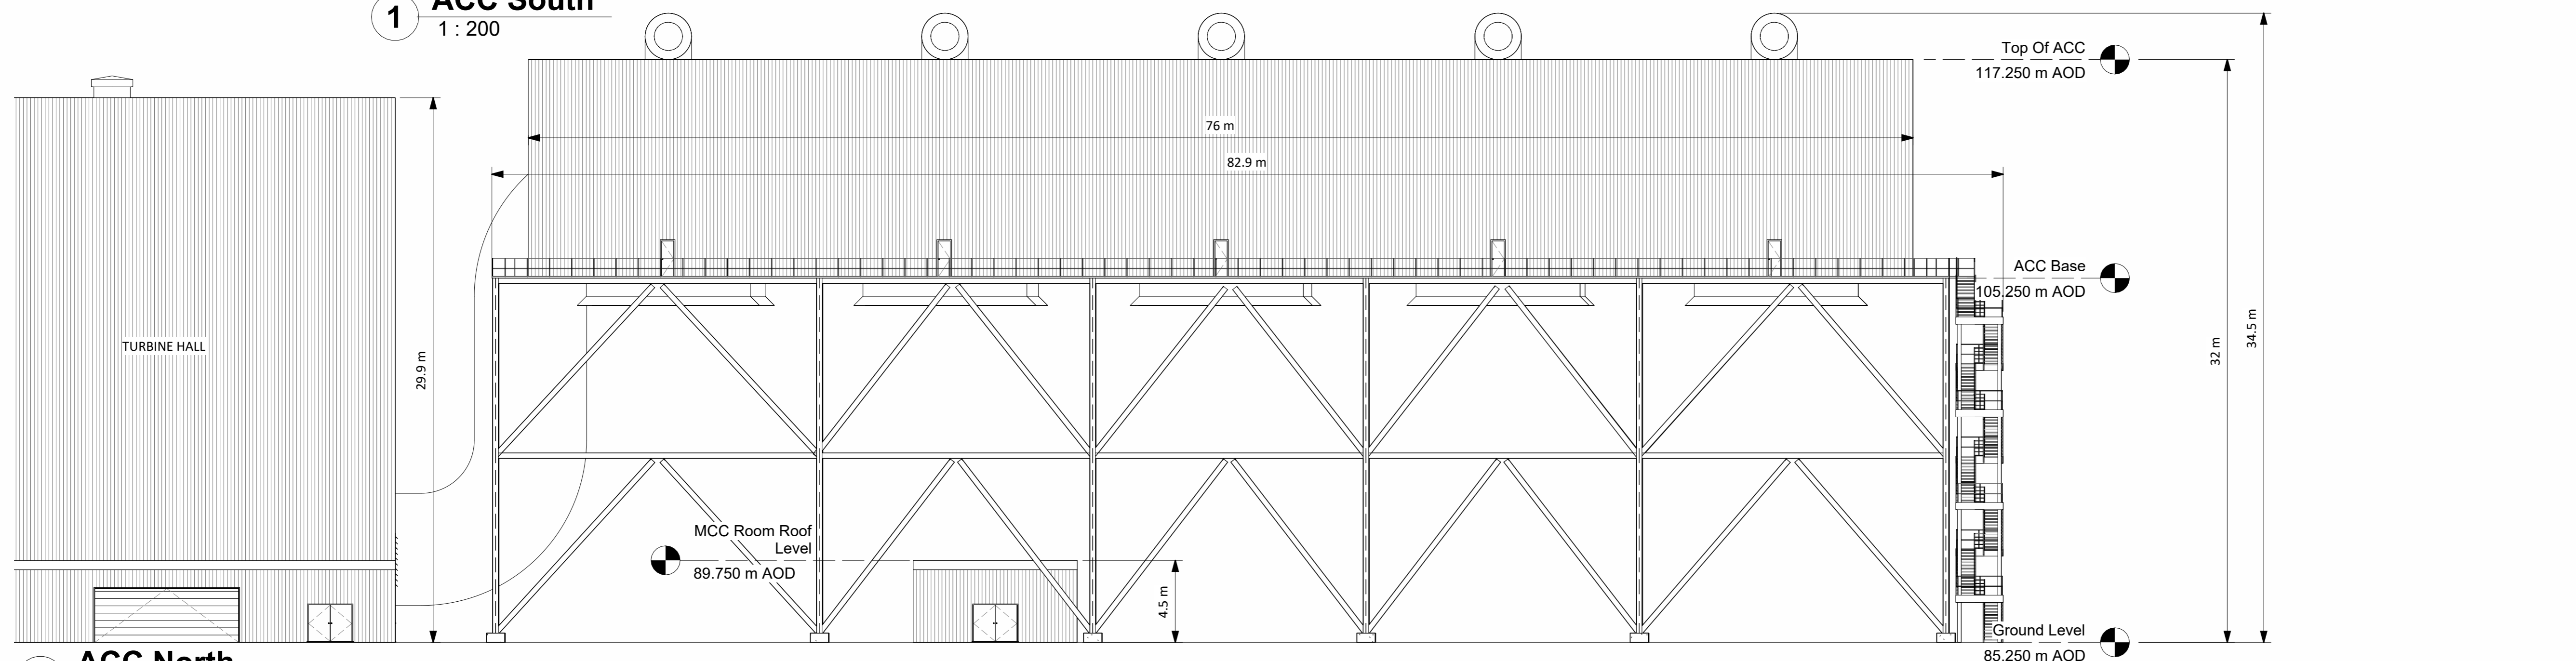

2 ACC North
1 : 200

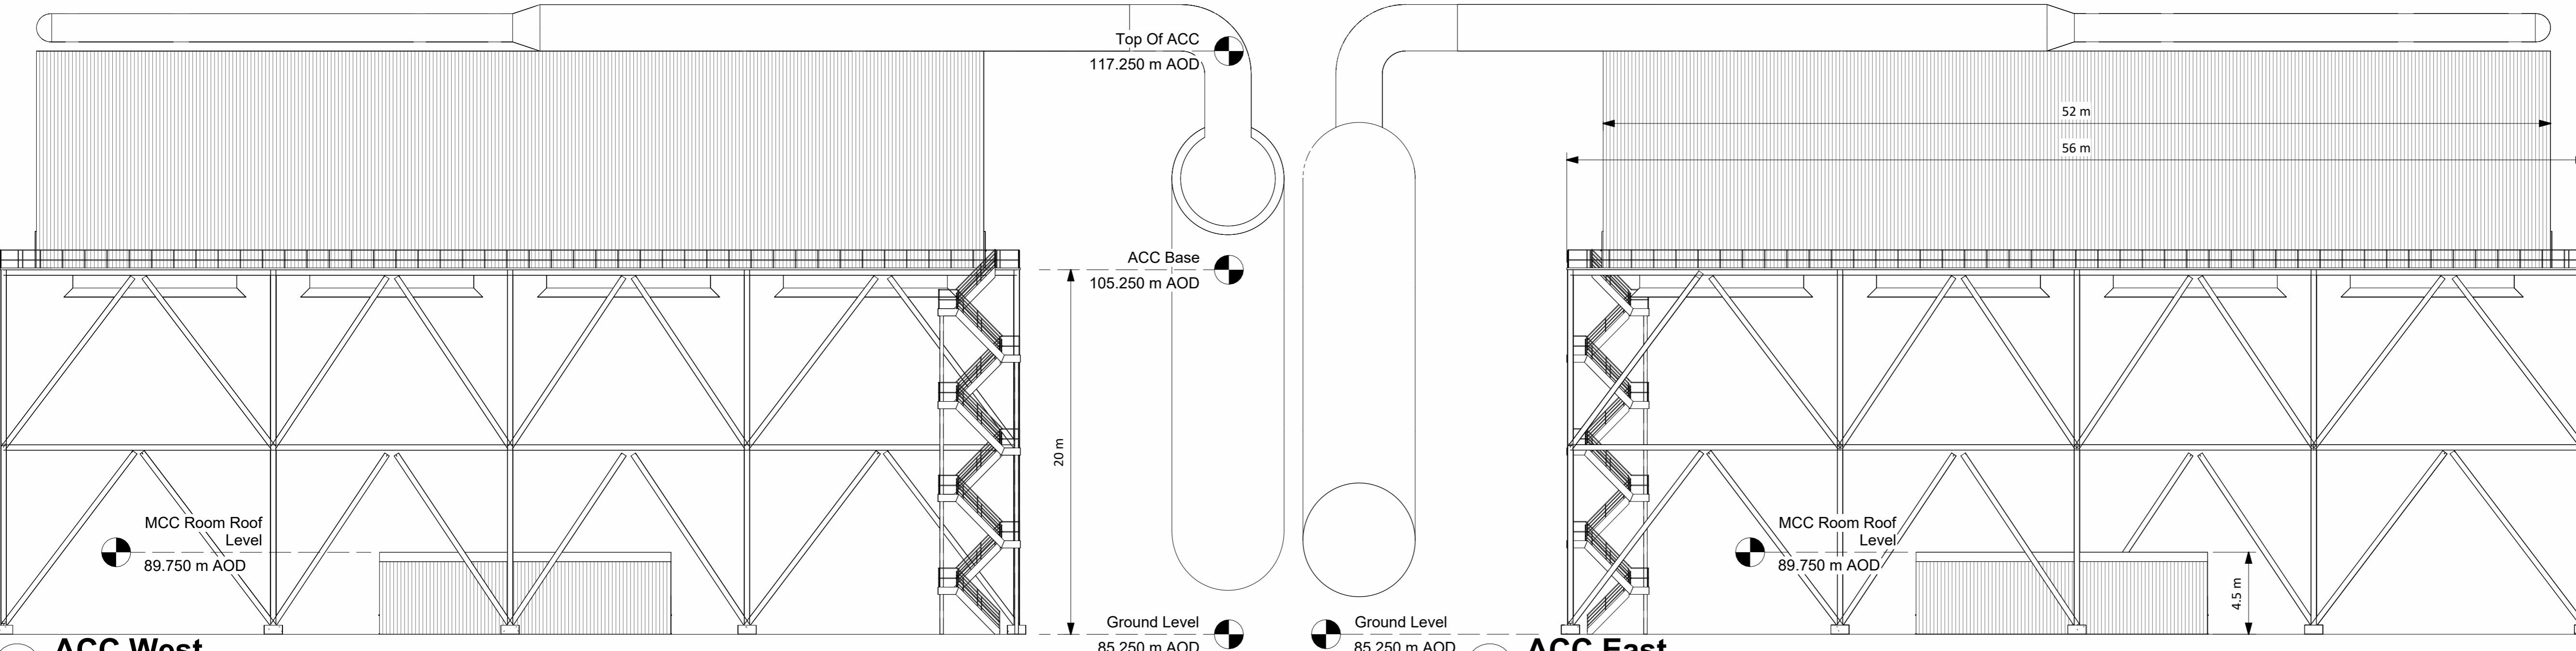

3 ACC West
1 : 200

4 ACC East
1 : 200

R1.0 FOR PLANNING	DTW	AO1	BAB	26.01.24
REV. DETAILS OF REVISION	DRAWN	CHKD	APR	DATE

FICTNER
CONSULTING ENGINEERS LIMITED
7 Sir John Rogerson's Quay, Block C,
Grand Canal Docklands,
Dublin 2, D02 VK60
Tel: +353 (1) 506 0632
Website: www.fichtner.ie

CLIENT: **Bord na Móna Powergen Limited**

SITE:

PROJECT: **Derrygreenagh Power**

TITLE: **AIR COOLED CONDENSER ELEVATIONS**

DRAWING STATUS: For Planning	DTW	DATE: 26.01.24
CHECKED BY: AO1	BAB	DATE: 26.01.24
APPROVED BY: BAB		DATE: 26.01.24

FILENAME: DUBLIN
OFFICE OF ISSUE: A1
DRAWING No.: S7060-8050-0002
SHEET SIZE: A1
SCALE: 1:200
REVISION: R1.0

