




Key Plan
1 : 6000

NOTES:

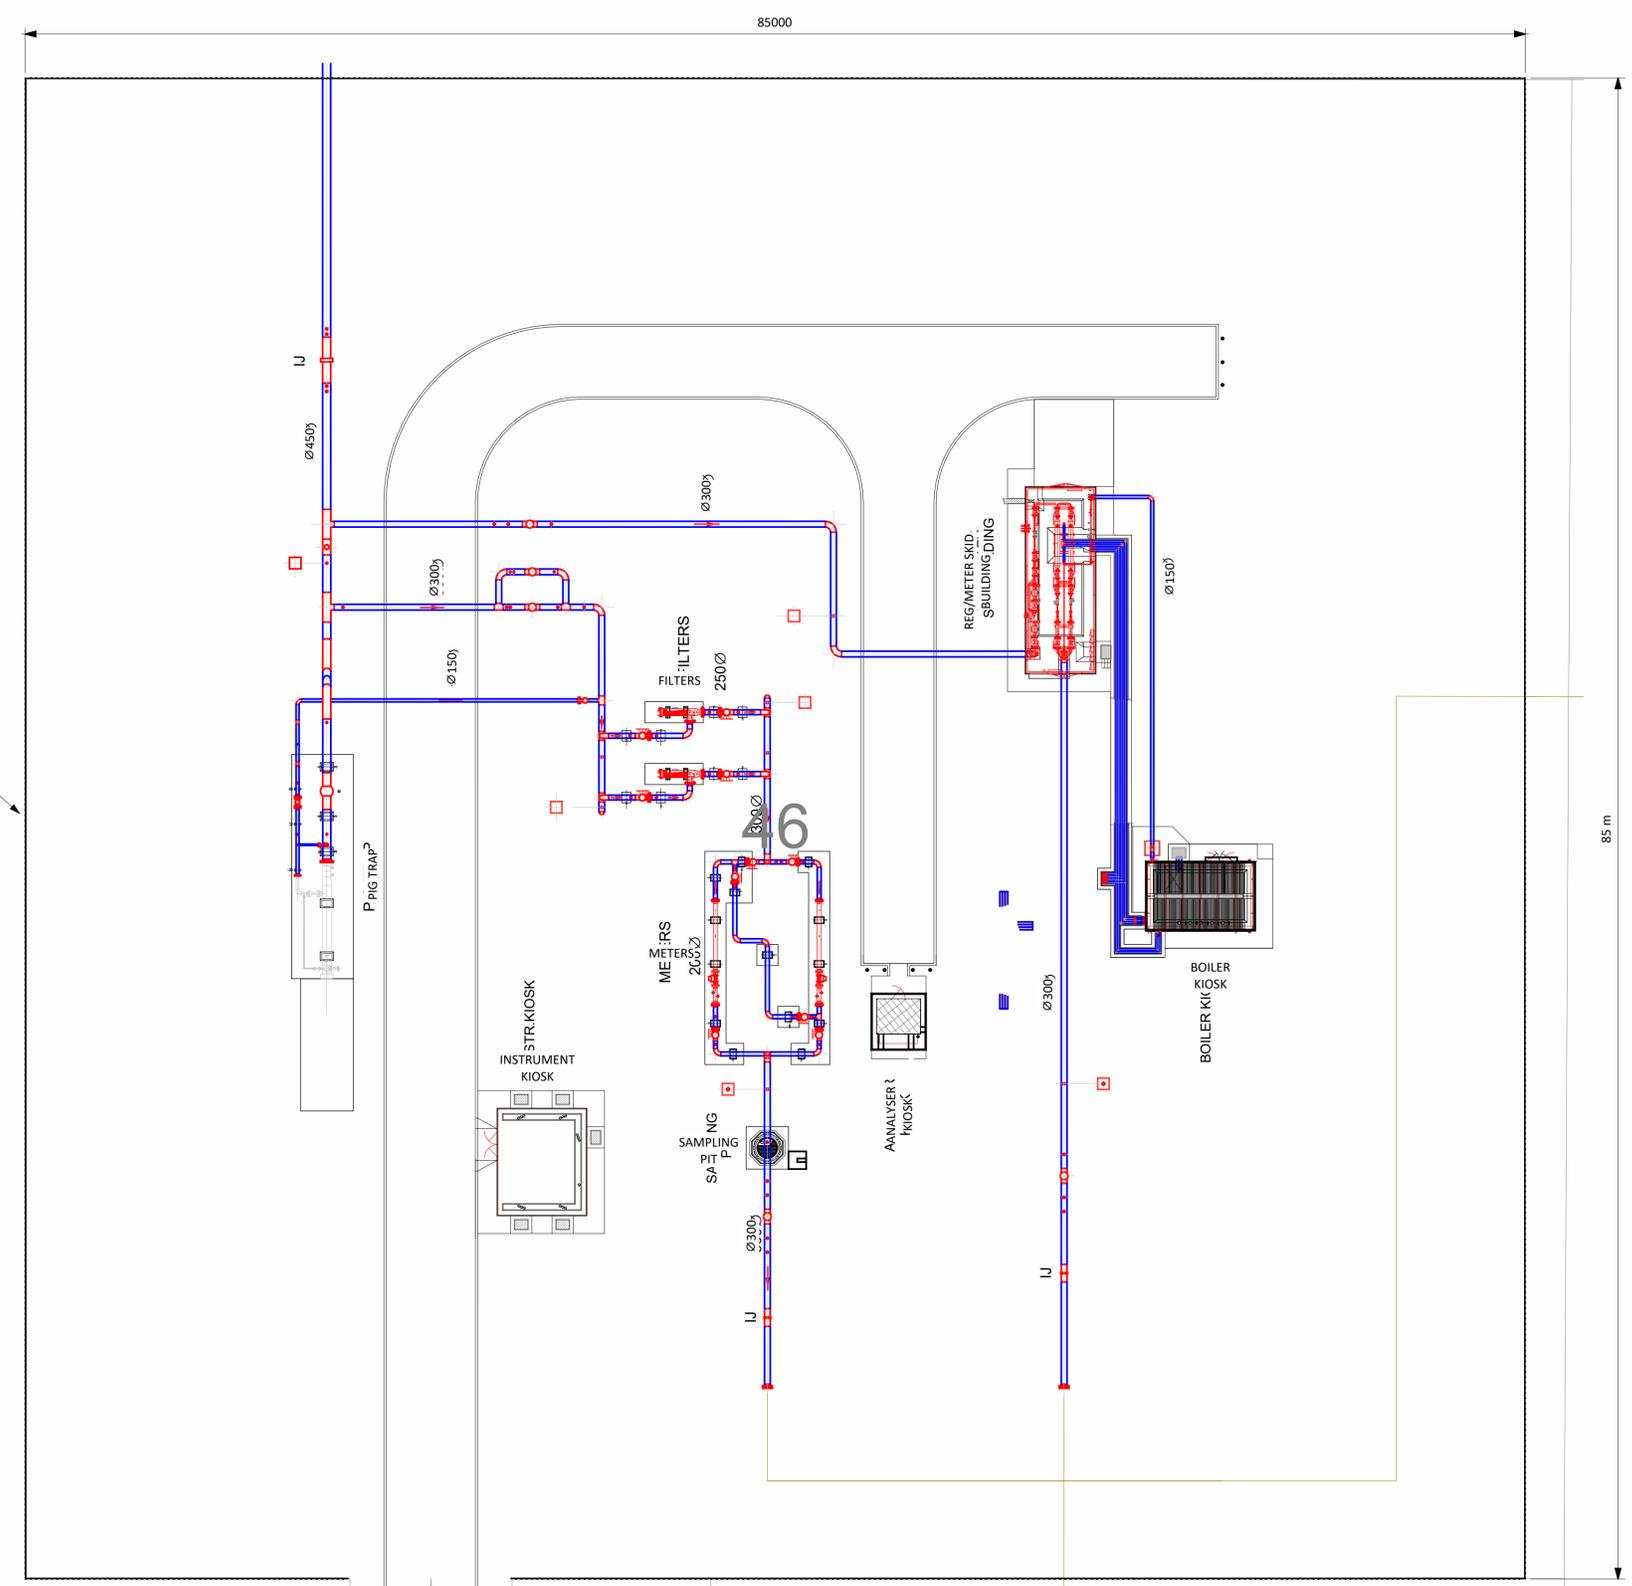

PALISADE FENCE

1 AGI Plan 82.250mAOD
1 : 200

R1.0	FOR PLANNING	DTW	AO1	BAB	26.01.24
REV.	DETAILS OF REVISION	DRAWN	CHKD	APR	DATE

FICHTNER
CONSULTING ENGINEERS LIMITED
7 Sir John Rogerson's Quay, Block C,
Grand Canal Docklands,
Dublin 2, D02 VK60
Tel: +353 (1) 506 0632
Website: www.fichtner.ie

CLIENT: **Bord na Móna Powergen Limited**

SITE:

PROJECT: **Derrygreenagh Power**

TITLE: **GAS PLANT AGI BUILDINGS PLAN**

DRAWING STATUS:	For Planning	
DRAWN BY:	DTW	DATE: 26.01.24
CHECKED BY:	AO1	DATE: 26.01.24
APPROVED BY:	BAB	DATE: 26.01.24

FILENAME: OFFICE OF ISSUE: DUBLIN

SHEET SIZE: A1 SCALE: 1:200

DRAWING No.: **S7060-8050-0009** REVISION: **R1.0**



Sheet 01