


Key Plan
1 : 6000

- NOTES:
- Building colours will range within a muted mid-dark grey and green spectrum. Refer to EIAR Vol. II, Appendix 10A for detail
 - Final detail of building finishes to be agreed with planning authority in advance of development commencing

- KEY:
- EMERGENCY DIESEL GENERATOR
 - WATER INJECTION PUMP SKID
 - SECONDARY FUEL SKID
 - LUBE OIL SKID
 - GAS SKID
 - COOLING WATER PUMPS
 - FIRE FIGHTING SKID

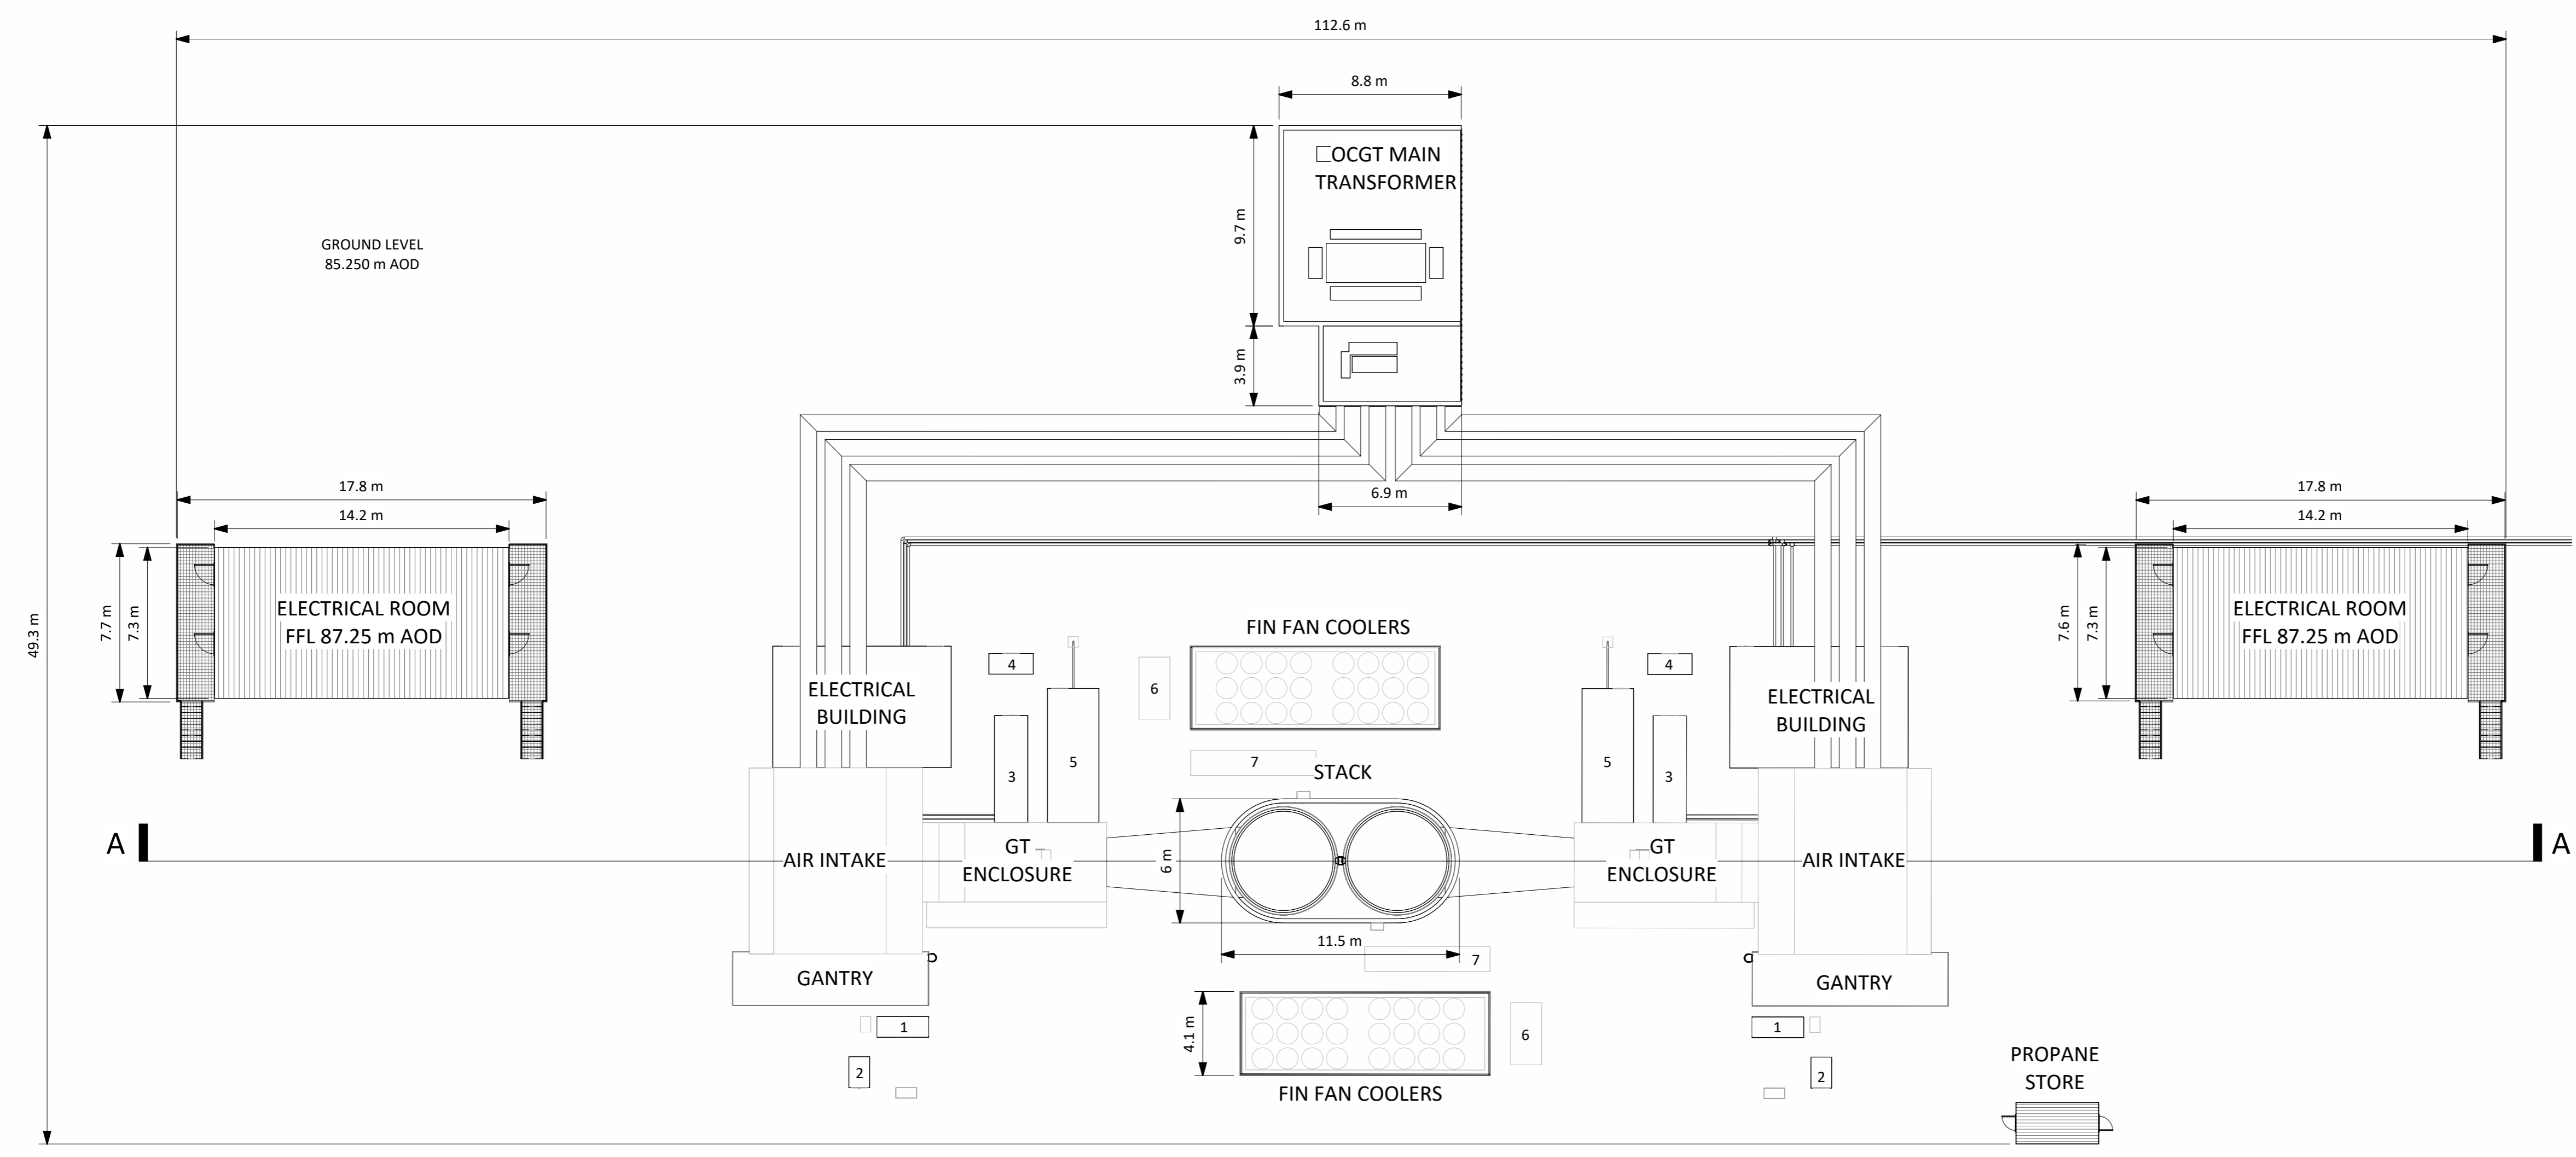

1 OCGT Plan 85.250m AOD
1 : 200

R1.0	FOR PLANNING	DTW	AO1	BAB	26.01.24
REV.	DETAILS OF REVISION	DRAWN	CHKD	APR	DATE

FICHTNER
CONSULTING ENGINEERS LIMITED
7 Sir John Rogerson's Quay, Block C,
Grand Canal Docklands,
Dublin 2, D02 VK60
Tel: +353 (1) 506 0632
Website: www.fichtner.ie

CLIENT: **Bord na Móna Powergen Limited**

SITE:

PROJECT: **Derrygreenagh Power**

TITLE: **OCGT PLAN**

DRAWING STATUS:	For Planning	
DRAWN BY:	DTW	DATE: 26.01.24
CHECKED BY:	AO1	DATE: 26.01.24
APPROVED BY:	BAB	DATE: 26.01.24

OFFICE OF ISSUE: **DUBLIN**
SHEET SIZE: **A1** SCALE: 1:200
DRAWING No.: **S7060-8050-0012** REVISION: **R1.0**

