


OCGT Stack
130.250 m AOD

STACK STACK

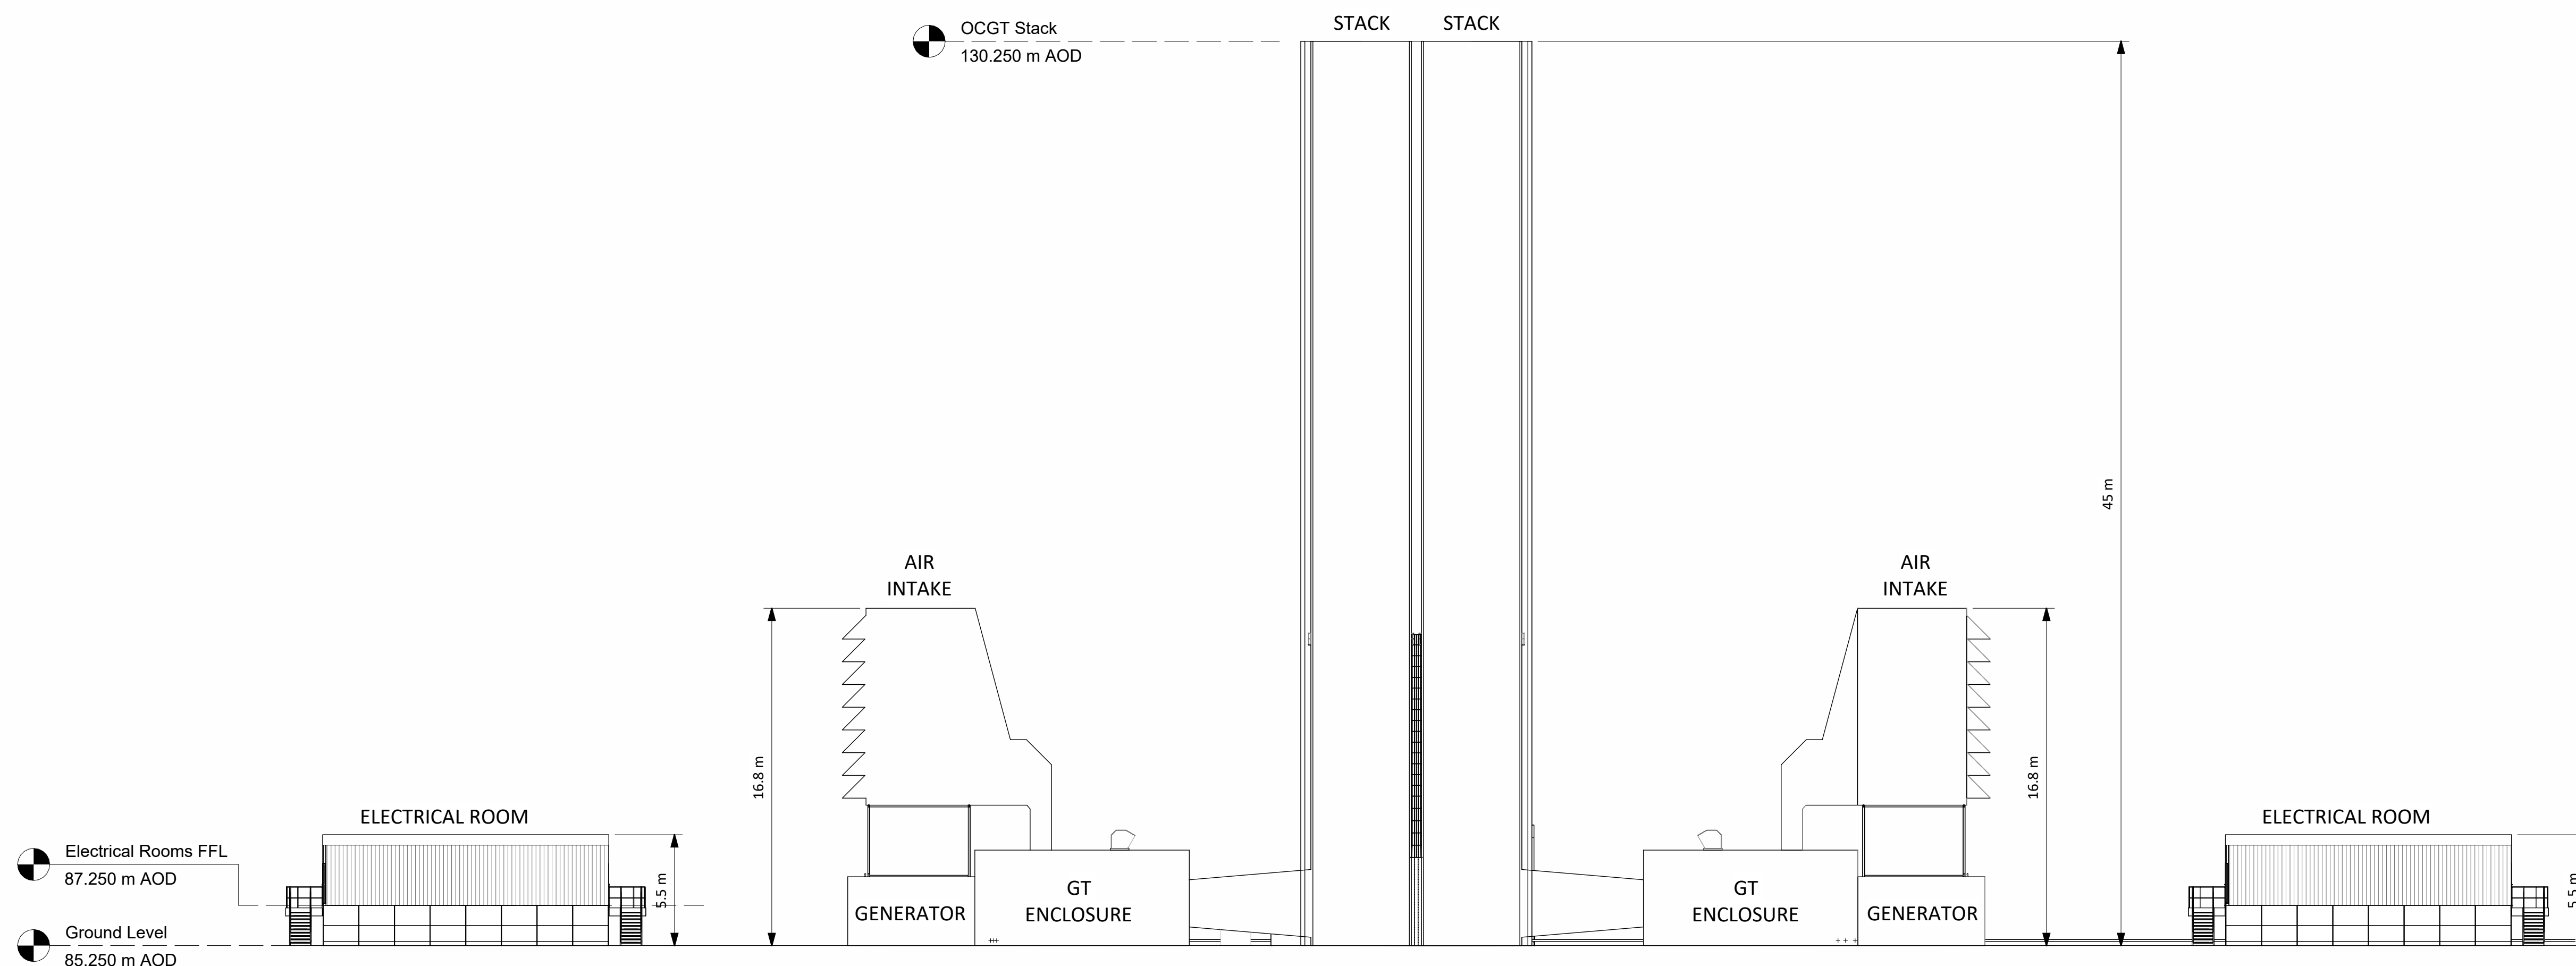

1 Section A-A Through OCGT
1 : 200

NOTES:



Key Plan
1 : 6000

NOTES:

- Building colours will range within a muted mid-dark grey and green spectrum. Refer to EIA Vol. II, Appendix 10A for detail
- Final detail of building finishes to be agreed with planning authority in advance of development commencing

REV.	DETAILS OF REVISION	DTW	AO1	BAB	26.01.24
R1.0	FOR PLANNING	DTW	AO1	BAB	26.01.24
		DRAWN	CHKD	APR	DATE

FICHTNER
CONSULTING ENGINEERS LIMITED
7 Sir John Rogerson's Quay, Block C,
Grand Canal Docklands,
Dublin 2, D02 VK60
Tel: +353 (1) 506 0632
Website: www.fichtner.ie

CLIENT: **Bord na Móna Powergen Limited**

SITE:

PROJECT: **Derrygreenagh Power**

TITLE: **SECTION THROUGH OCGT**

DRAWING STATUS:	For Planning
DRAWN BY:	DTW
CHECKED BY:	AO1
APPROVED BY:	BAB
DATE:	26.01.24

OFFICE OF ISSUE: **DUBLIN**
SHEET SIZE: **A1** | SCALE: 1:200
DRAWING No.: **S7060-8050-0015** | REVISION: **R1.0**
Sheet 1 of 1

