

NOTES:-


1. DEMOLITION OF BUILDINGS TO INCLUDE REMOVAL AND DISPOSAL OF ALL SUPERSTRUCTURE AND SUBSTRUCTURE TO UNDERSIDE OF PILECAPS / PILE RAFT. SHOULD PAD FOUNDATIONS BE DISCOVERED, ANY FOUNDATIONS FROM EGL TO -2m SHALL BE REMOVED AND DISPOSED OF ACCORDINGLY.
2. RAILWAY & ASSOCIATED INFRASTRUCTURE TO BE REMOVED.
3. FOR EXISTING ELEVATIONS PLEASE REFER TO DRAWING S7060-8050-054.

LEGEND

- RED LINE BOUNDARY
- EXISTING BUILDINGS WILL BE DEMOLISHED
- - - BURIED WATER PIPE (TO BE REMOVED)

STRUCTURE REFERENCE

1	OFFICE
2	BOILER HOUSE
3	WORKSHOP
4	WORKSHOP
5	WATER TANK
6	STORAGE UNIT

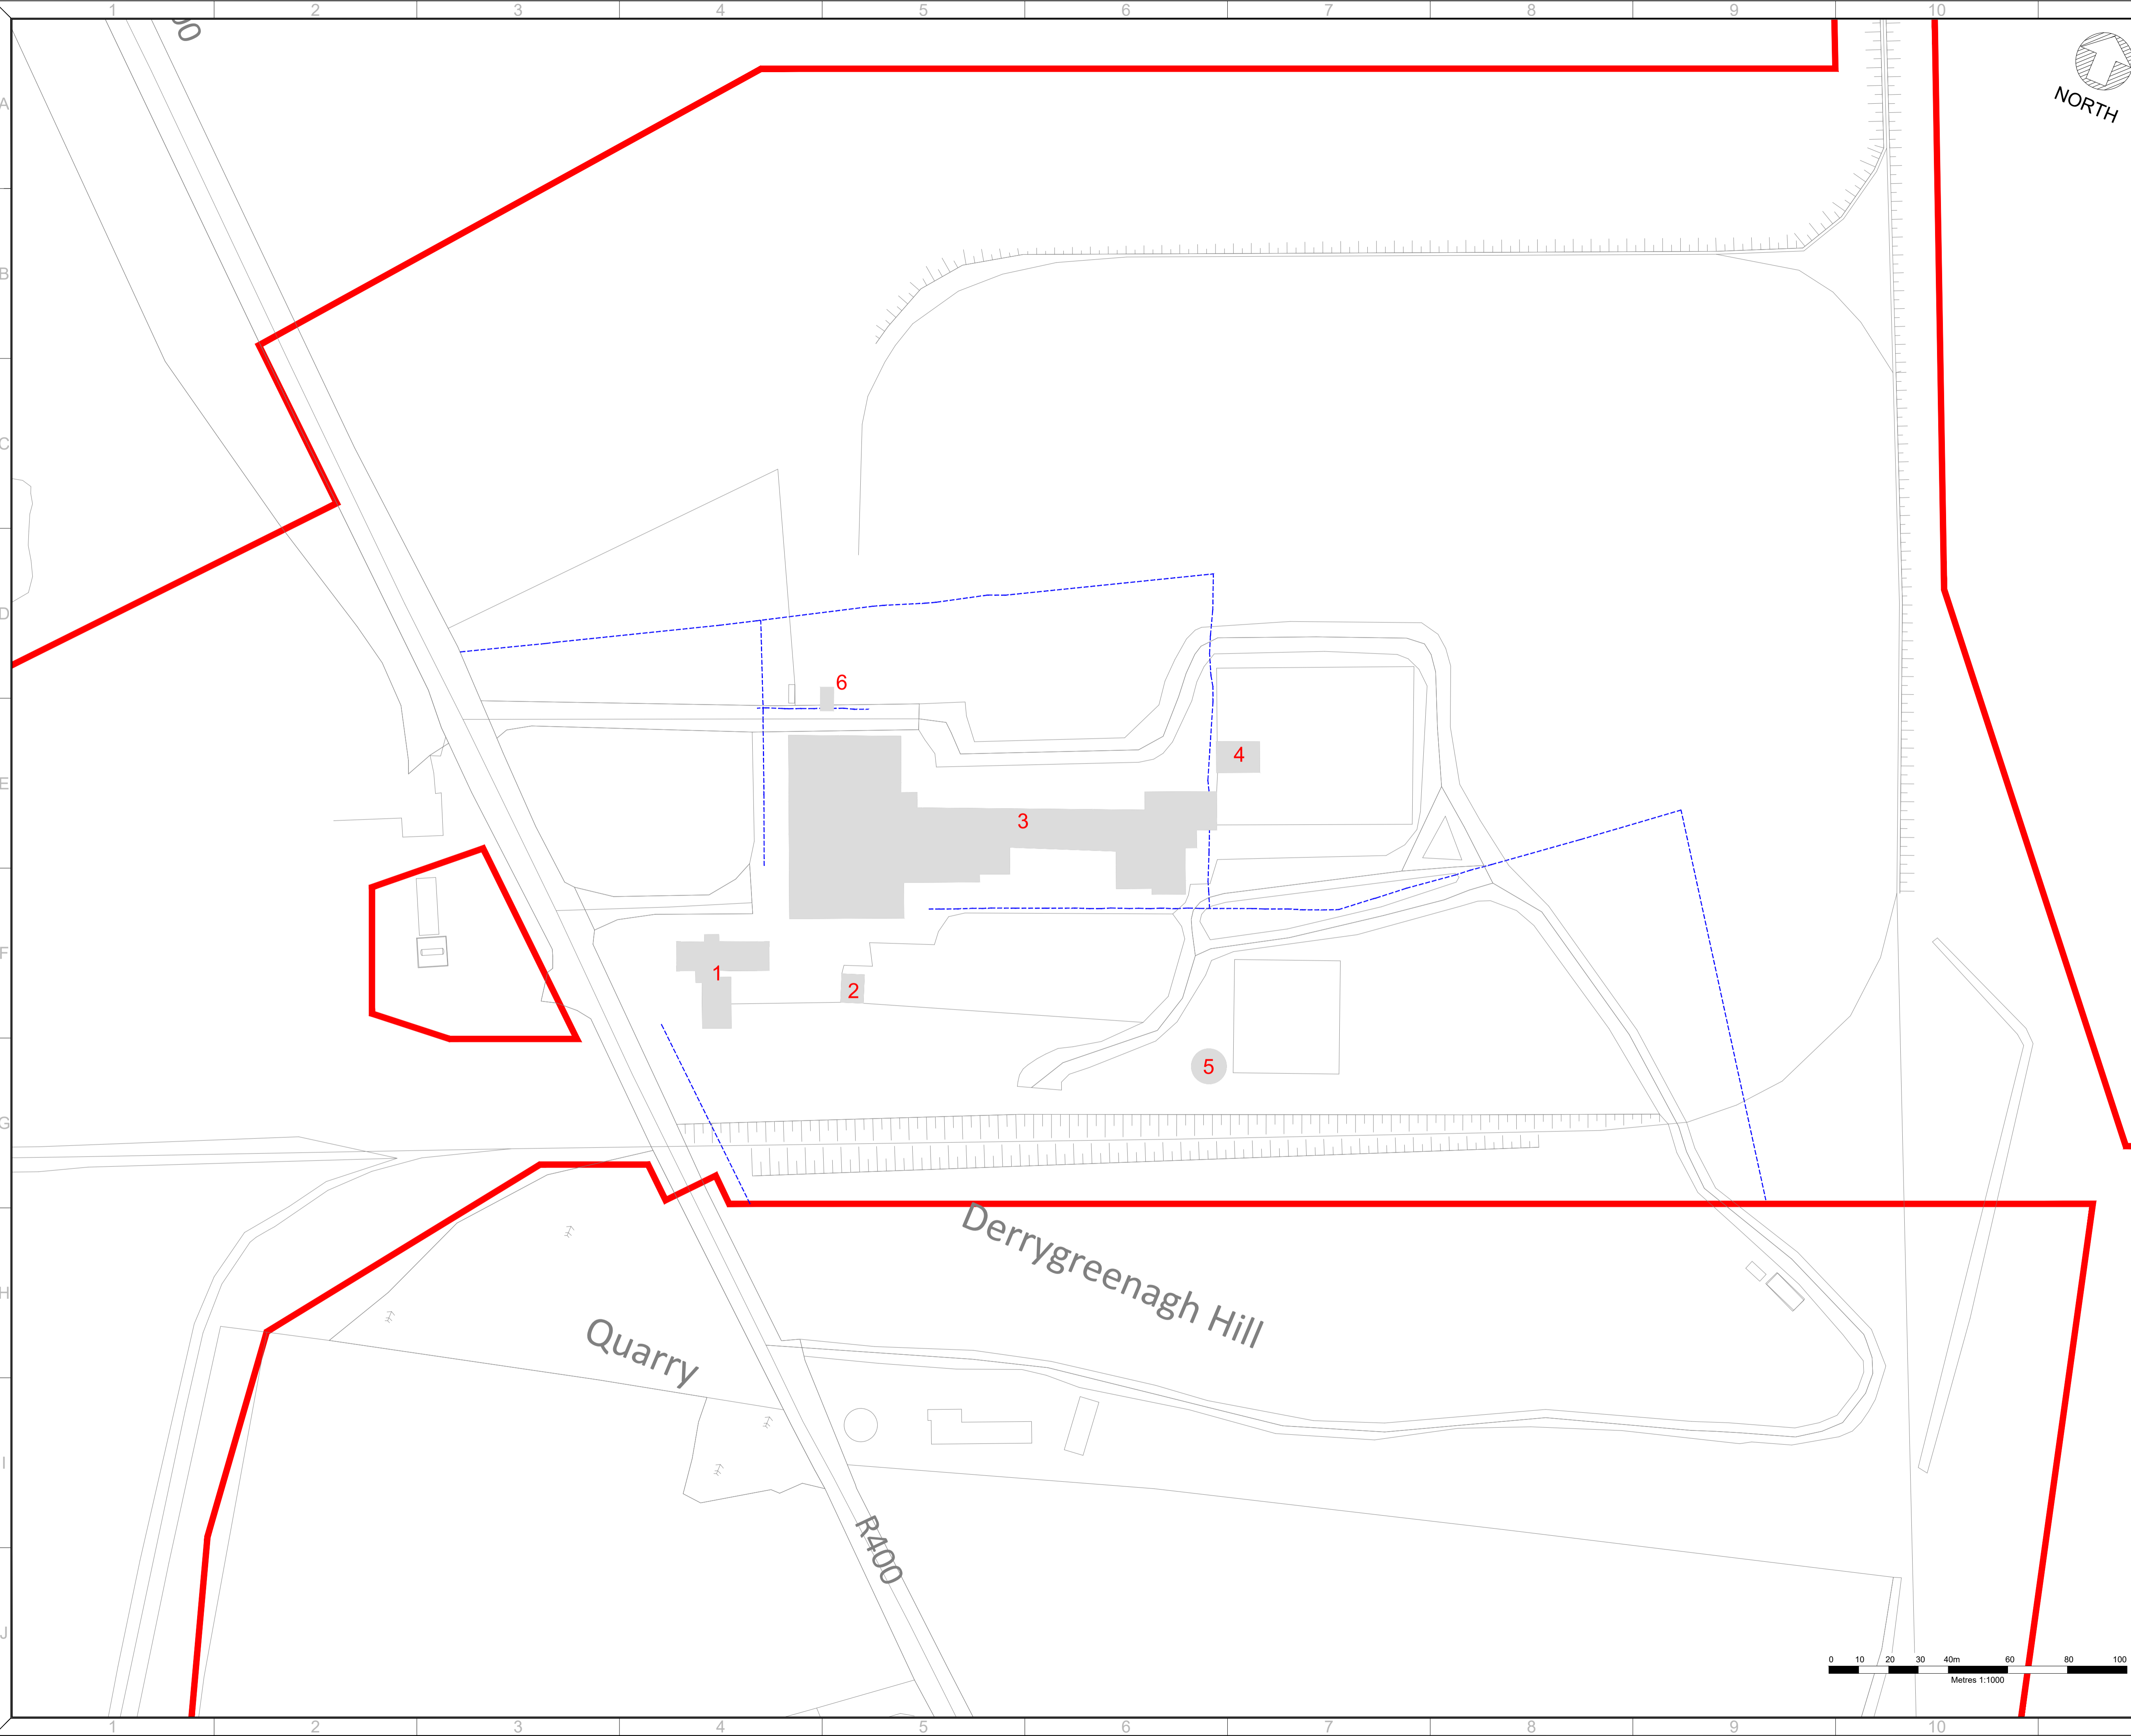

Ordnance Survey Ireland Permit No. EN 0035623 ©
 Ordnance Survey Ireland Government of Ireland Sheets
 3114, 3115, 3116, 3180, 3181, 3182, 3246, 3247, 3248, 3311,
 3312 & 3313.

R1.0	FOR PLANNING	DTW	AO1	ONL	30.01.24
REV.	DETAILS OF REVISION	DRAWN	CHKD	APR	DATE

FICHTNER
 CONSULTING ENGINEERS LIMITED
 77 Sir John Rogerson's Quay, Block C,
 Grand Canal Docklands,
 Dublin 2, D02 VK60
 Tel: +353 (1) 506 0632
 Website: www.fichtner.ie

CLIENT: **Bord na Móna Powergen Limited**

SITE:

PROJECT: **Derrygreenagh Power**

TITLE: **SITE DEMOLITION PLAN**

DRAWING STATUS:	FOR PLANNING	
DRAWN BY:	DTW	DATE: 30.01.24
CHECKED BY:	AO1	DATE: 30.01.24
APPROVED BY:	BAB	DATE: 30.01.24

FILENAME:
 OFFICE OF ISSUE: **DUBLIN**
 SHEET SIZE: **A1** SCALE: 1:1000

DRAWING No.: **S7060-8050-0046** Sheet 1 of 1 REVISION: **R1.0**

